

asma architects
slom ramp >> paris

Client : New Nordic Group

Project : New Nordic Sunshine Hotel & Resort

Drawing title :
General Plan


Dwg n°:

Drawing description :
Basement Floor

Status : Preliminary Design

Scale : 1/200
 Date : 19/06/2017

Revisions	Date	Comments	Checked by
G	16/08/2017	General Update	
H	25/08/2017	General Update	
I	11/09/2017	General Update	
J	18/09/2017	General Update	

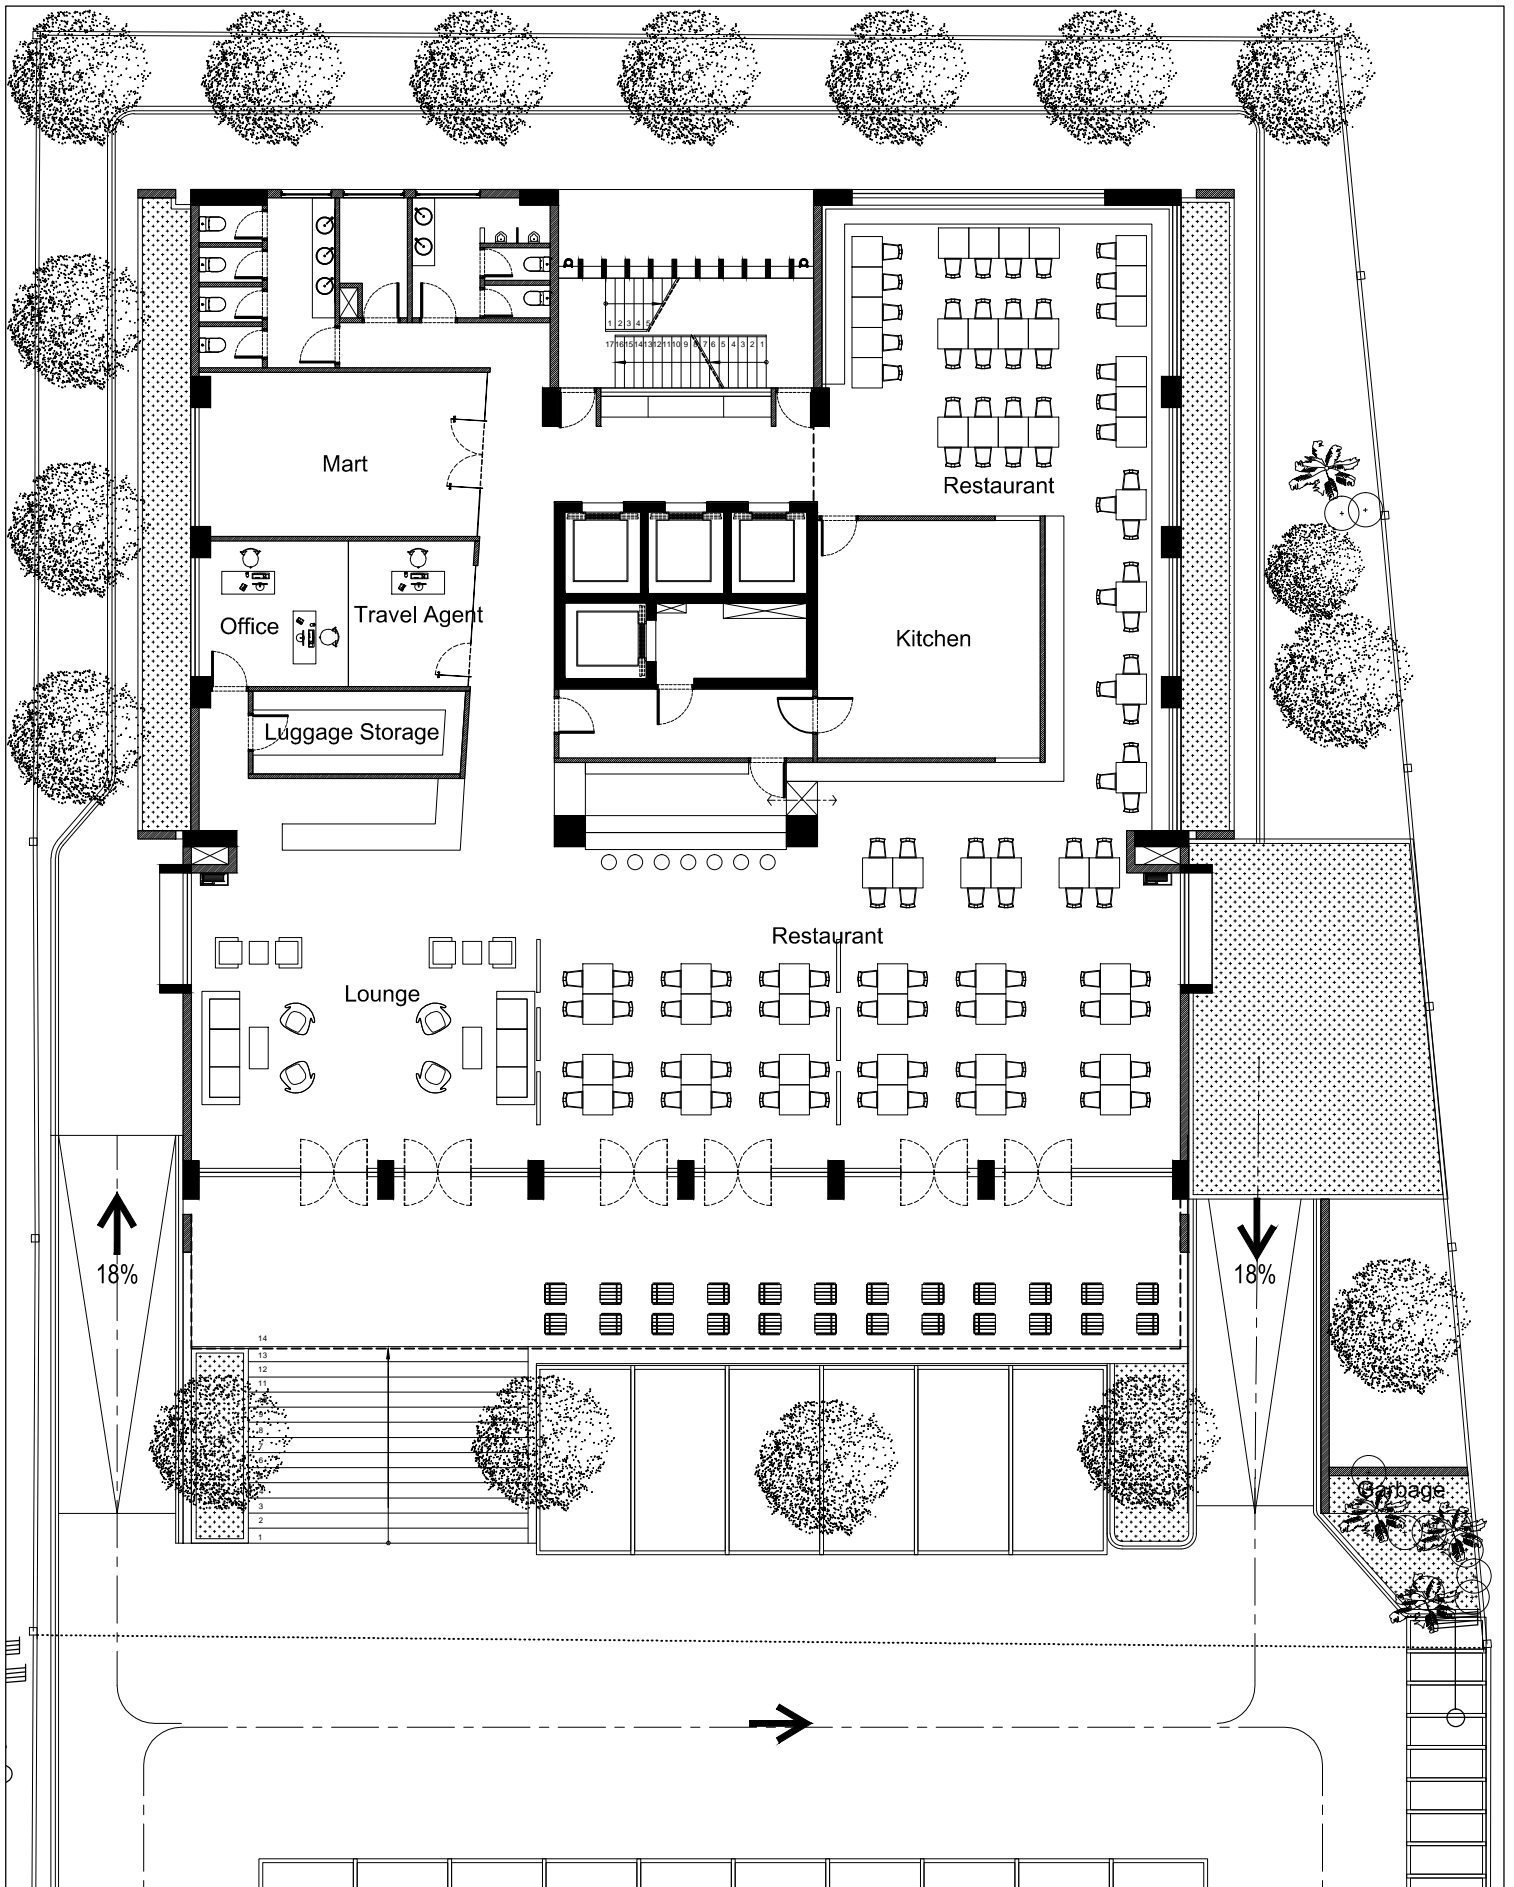

asma architects
slom rosp -> paris

Client : New Nordic Group

Project : New Nordic Sunshine Hotel & Resort

Drawing title :
General Plan


Dwg n°:

Drawing description :
Ground Floor Layout

Status : Preliminary Design

Scale : 1/200
 Date : 19/06/2017

Revisions	Date	Comments	Checked by
G	16/08/2017	General Update	
H	25/08/2017	General Update	
I	11/09/2017	General Update	
J	18/09/2017	General Update	

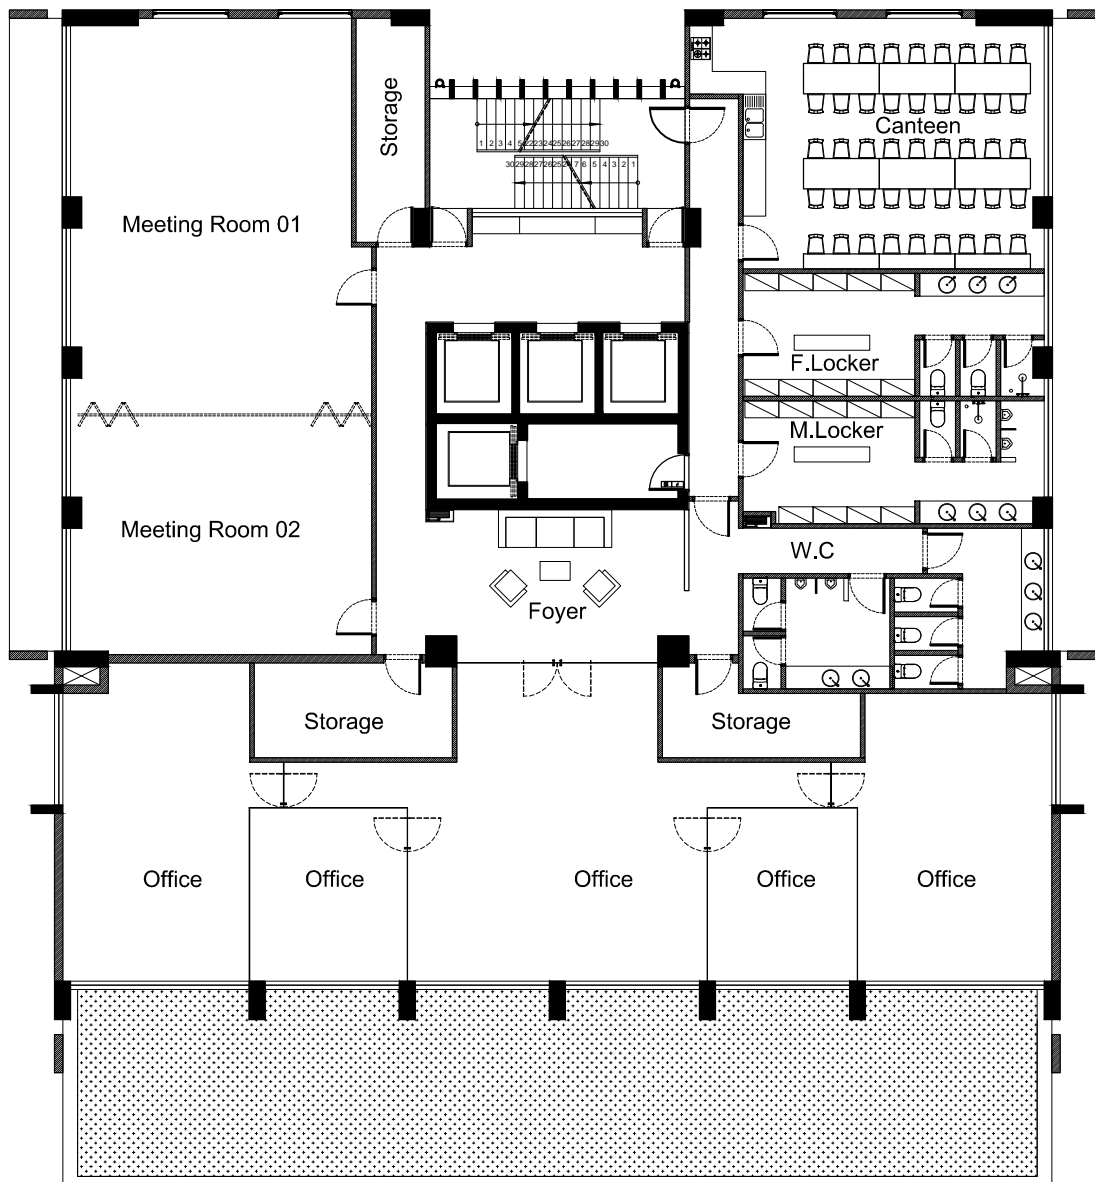

FLOOR PLAN LEVEL 1st

asma architects
slam reop >> paris

Client : New Nordic Group

Project : New Nordic Sunshine Hotel & Resort


Drawing title :
General Plan
 Drawing description :
1st Floor Layout

Dwg n°:

Revisions	Date	Comments	Checked by
G	16/08/2017	General Update	
H	25/08/2017	General Update	
I	11/09/2017	General Update	
J	18/09/2017	General Update	

Status : Preliminary Design

Scale : 1/200
 Date : 19/06/2017

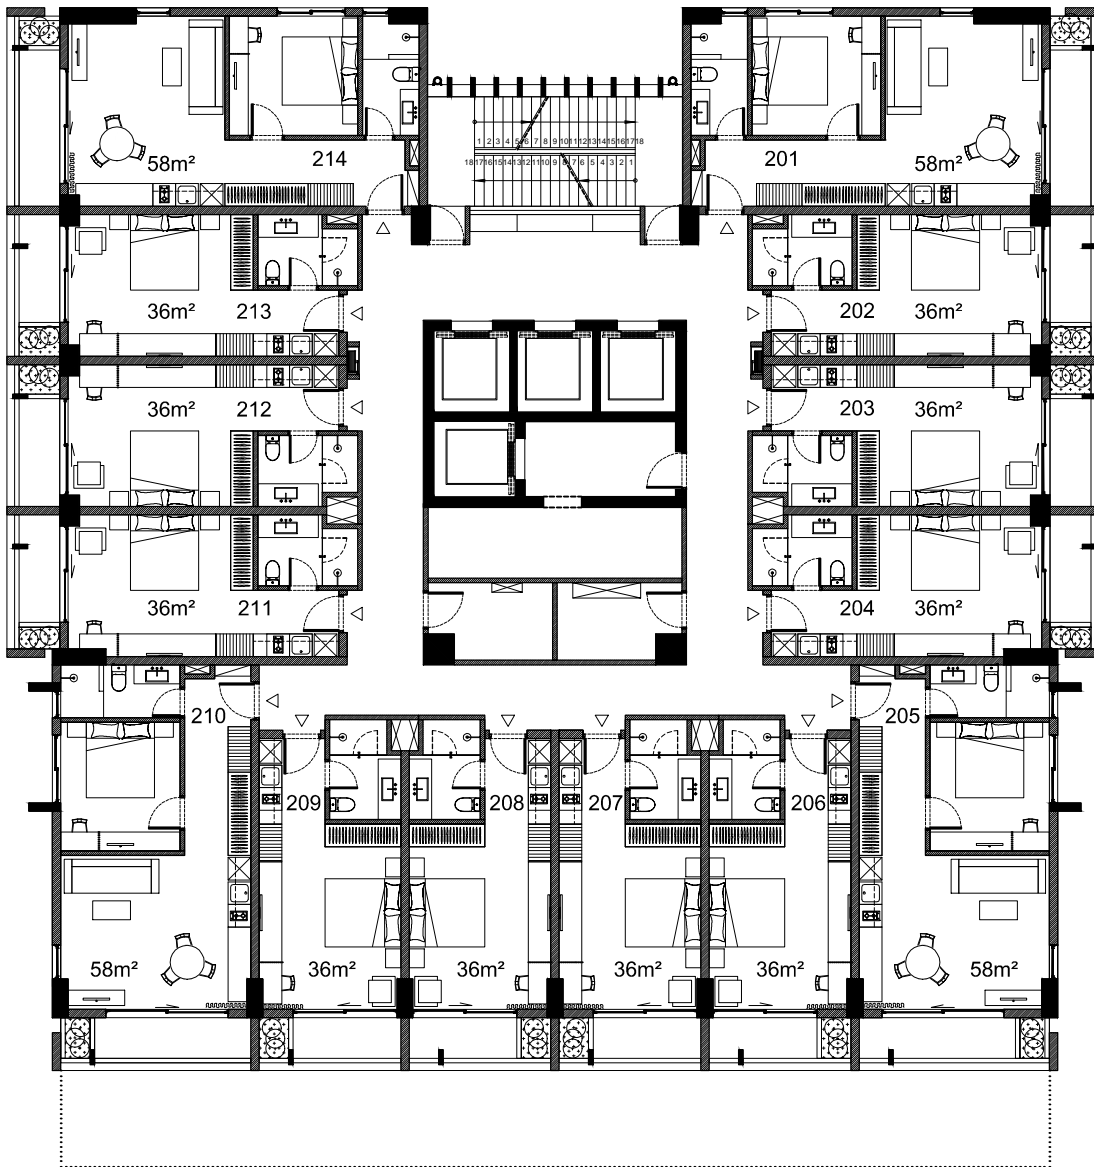

FLOOR PLAN LEVEL 2nd

asma architects
slom reop >> paris

Client : New Nordic Group

Project : New Nordic Sunshine Hotel & Resort

Drawing title :
General Plan


Dwg n°:

Drawing description :
. 2nd Floor Layout

Status : Preliminary Design


Scale : 1/200
 Date : 19/06/2017

Revisions	Date	Comments	Checked by
G	16/08/2017	General Update	
H	25/08/2017	General Update	
I	11/09/2017	General Update	
J	18/09/2017	General Update	

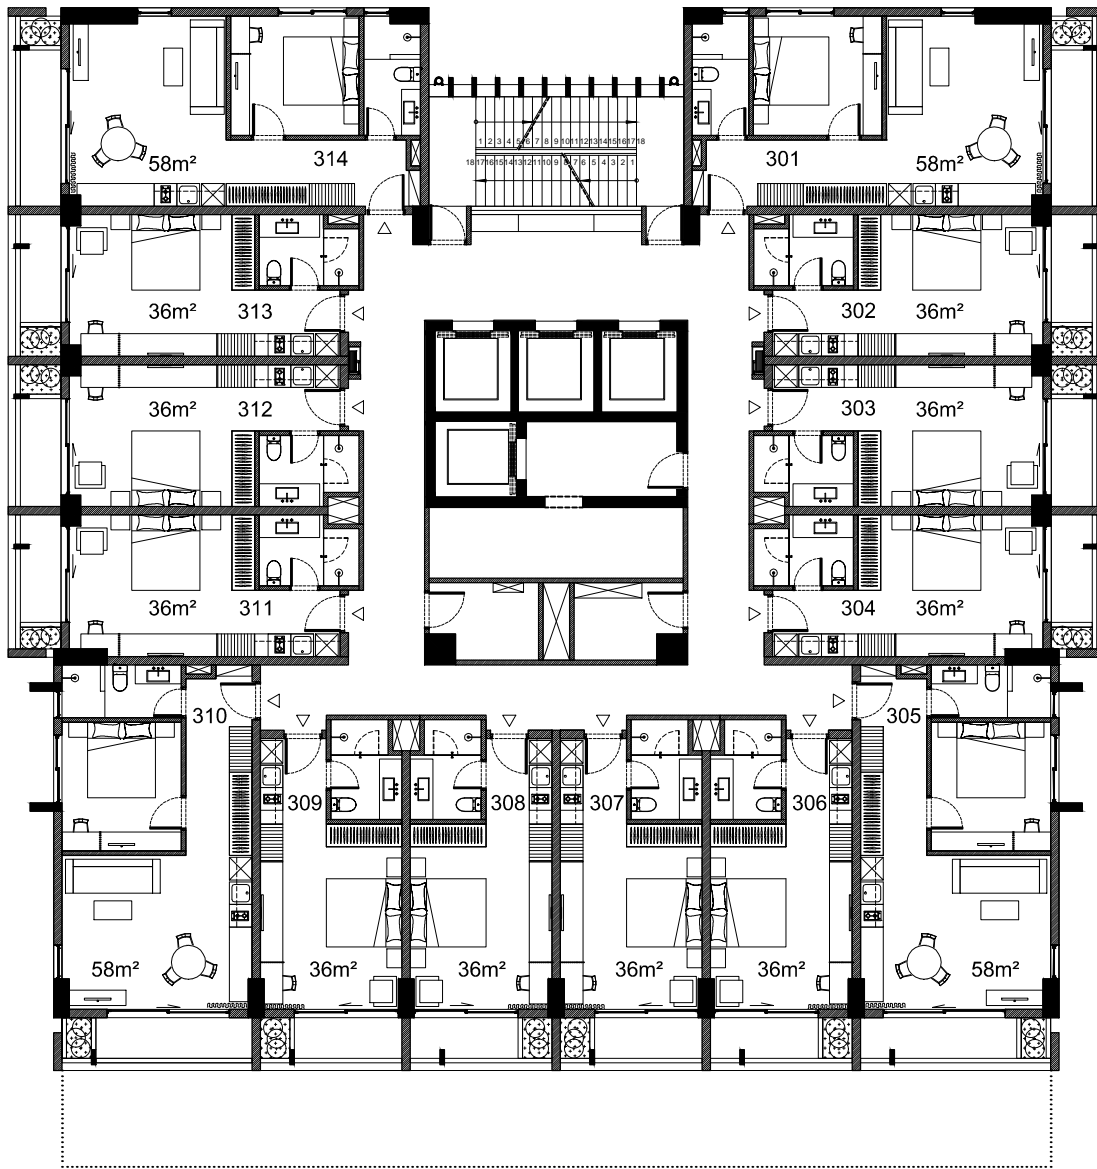


FLOOR PLAN LEVEL 3rd

Revisions	Date	Comments	Checked by
G	16/08/2017	General Update	
H	25/08/2017	General Update	
I	11/09/2017	General Update	
J	18/09/2017	General Update	

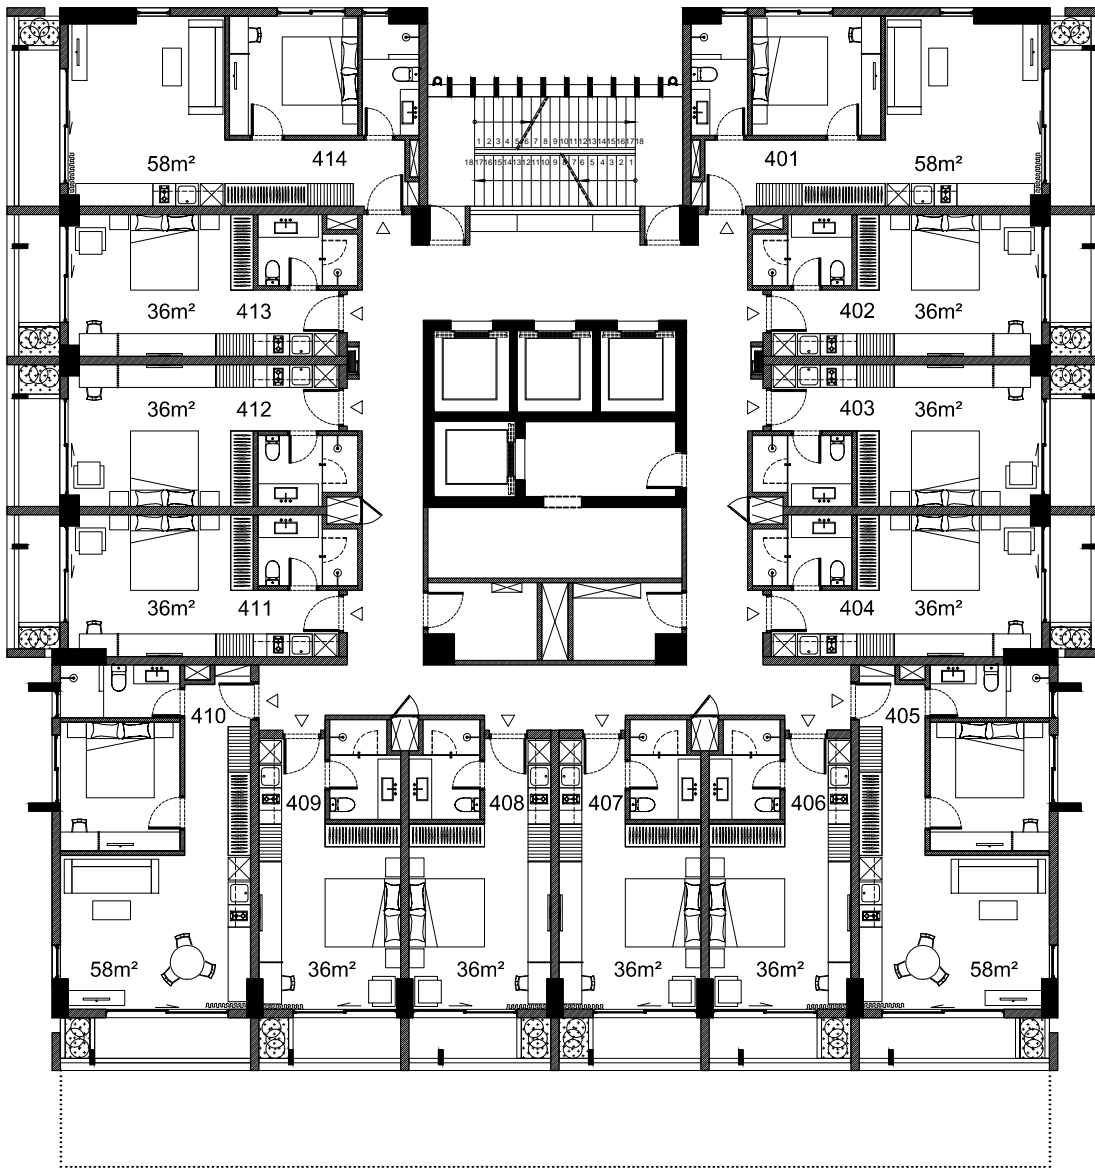

FLOOR PLAN LEVEL 4th

Revisions	Date	Comments	Checked by
G	16/08/2017	General Update	
H	25/08/2017	General Update	
I	11/09/2017	General Update	
J	18/09/2017	General Update	

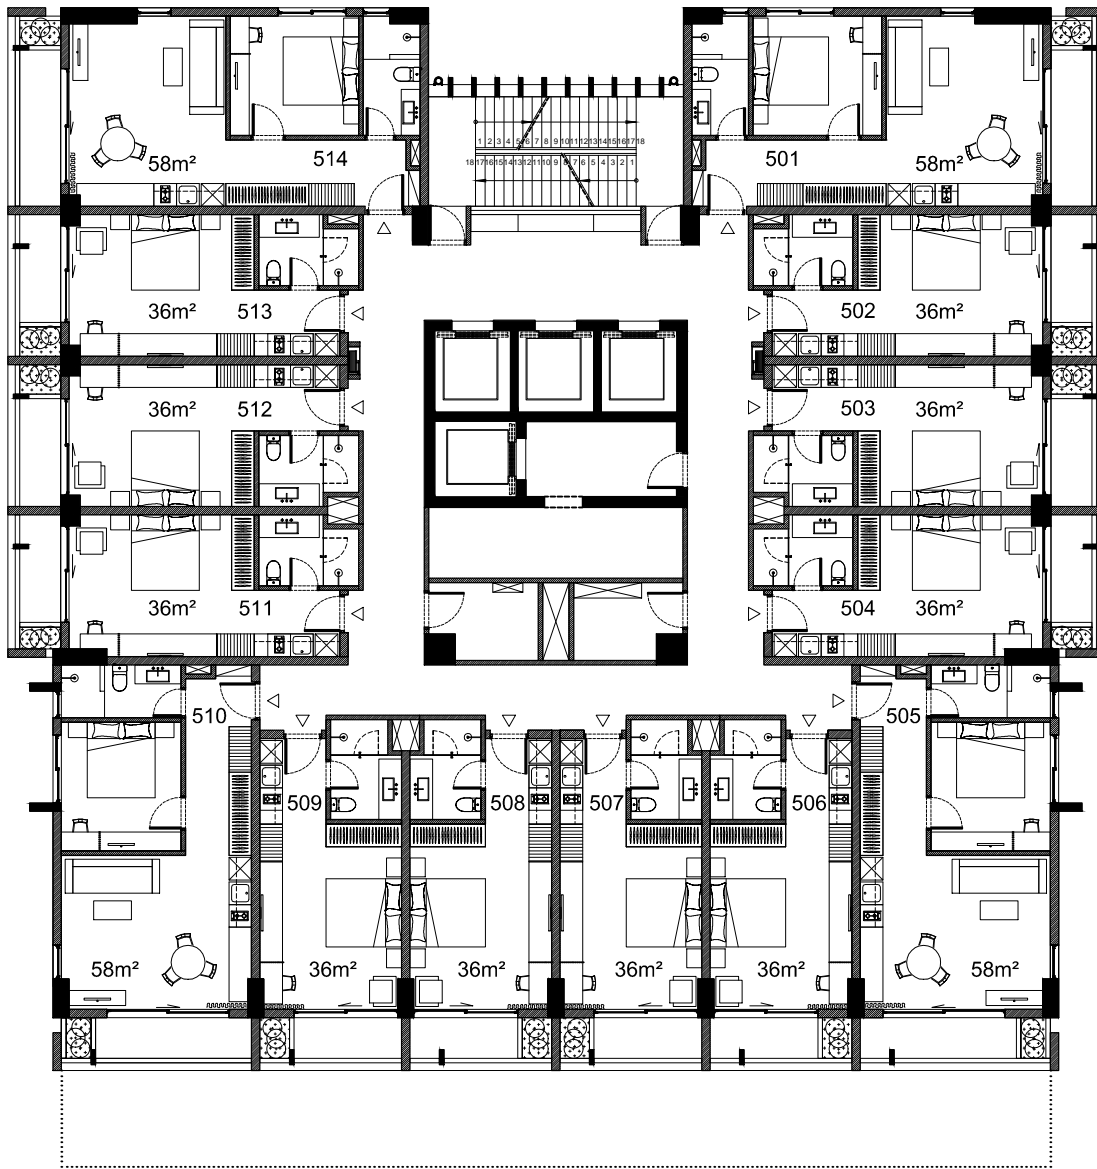

FLOOR PLAN LEVEL 5th

asma architects
slem rosp >> paris

Client : New Nordic Group

Project : New Nordic Sunshine Hotel & Resort

Drawing title :
General Plan


Dwg n°:

Drawing description :
. 5th Floor Layout

Status : Preliminary Design

Scale : 1/200
Date : 19/06/2017

Revisions	Date	Comments	Checked by
G	16/08/2017	General Update	
H	25/08/2017	General Update	
I	11/09/2017	General Update	
J	18/09/2017	General Update	

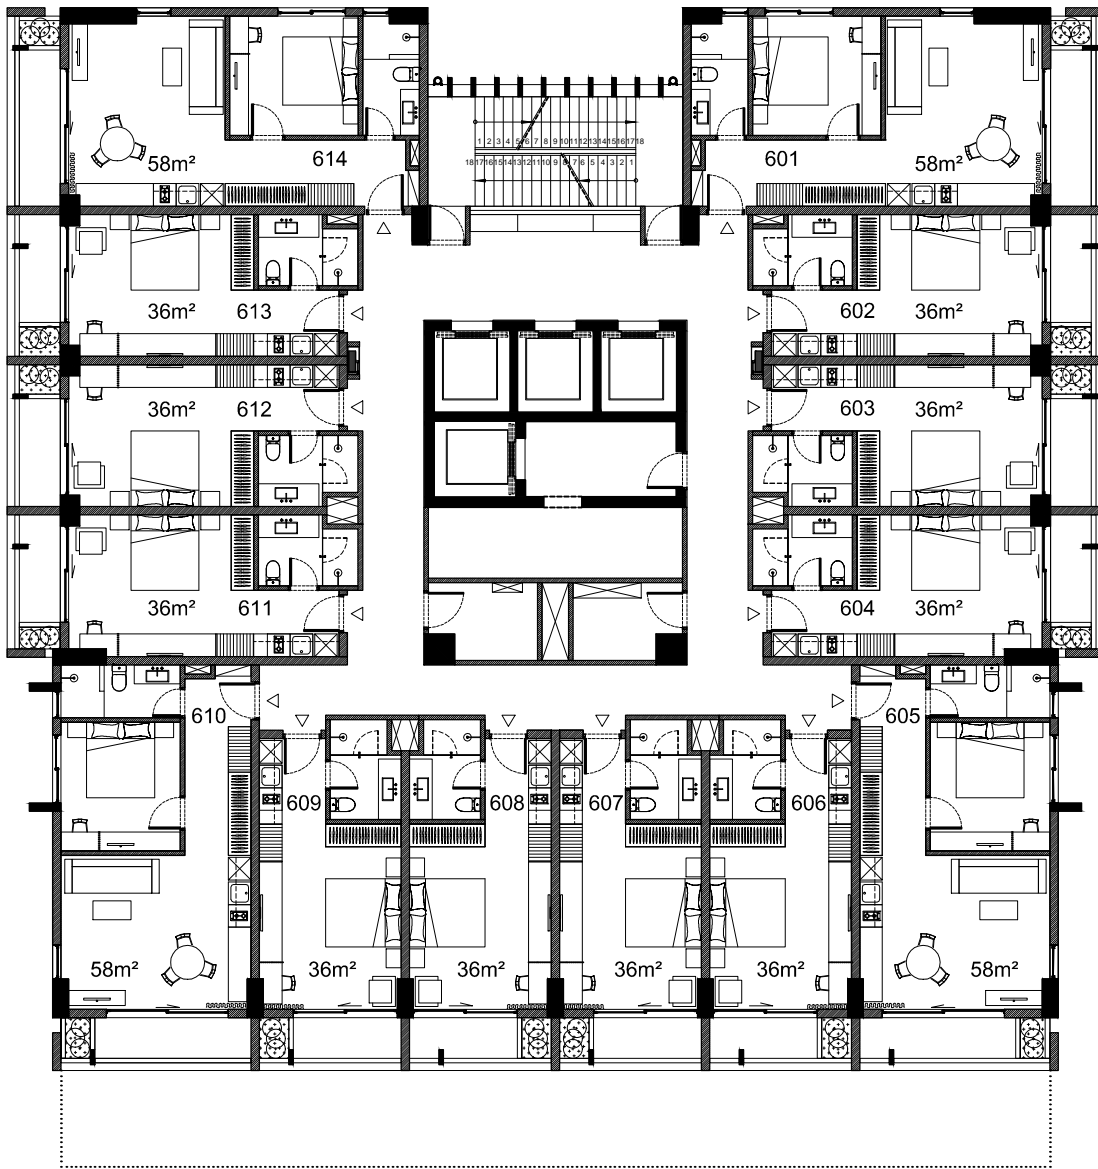

FLOOR PLAN LEVEL 6th

asma architects
slem rosp >> paris

Client : New Nordic Group

Project : New Nordic Sunshine Hotel & Resort

Drawing title :
General Plan


Dwg n°:

Drawing description :
. 6th Floor Layout

Status : Preliminary Design


Scale : 1/200
Date : 19/06/2017

Revisions	Date	Comments	Checked by
G	16/08/2017	General Update	
H	25/08/2017	General Update	
I	11/09/2017	General Update	
J	18/09/2017	General Update	

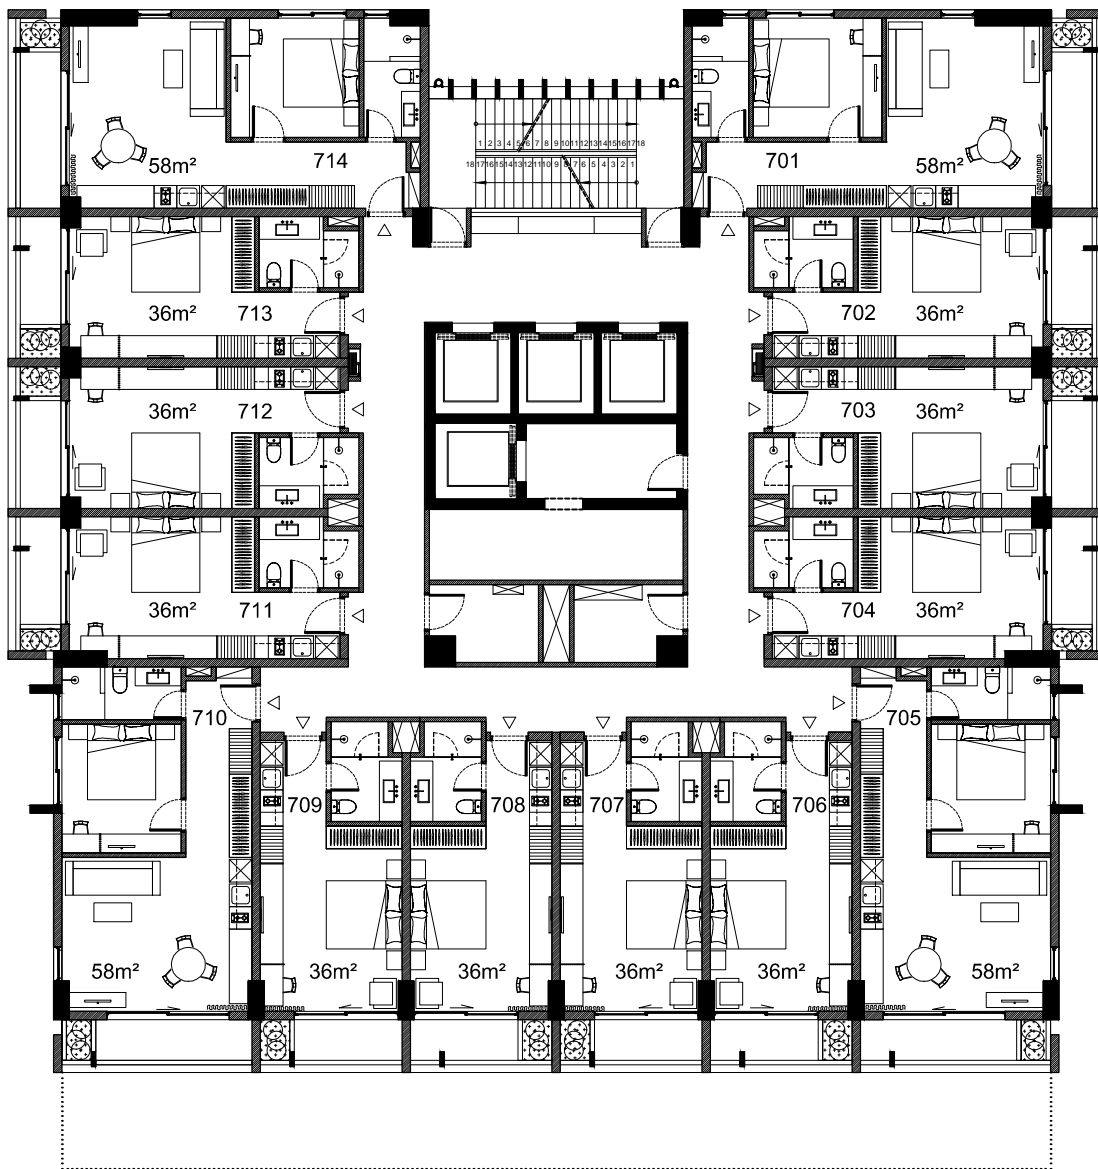


FLOOR PLAN LEVEL 7th

Revisions	Date	Comments	Checked by
G	16/08/2017	General Update	
H	25/08/2017	General Update	
I	11/09/2017	General Update	
J	18/09/2017	General Update	

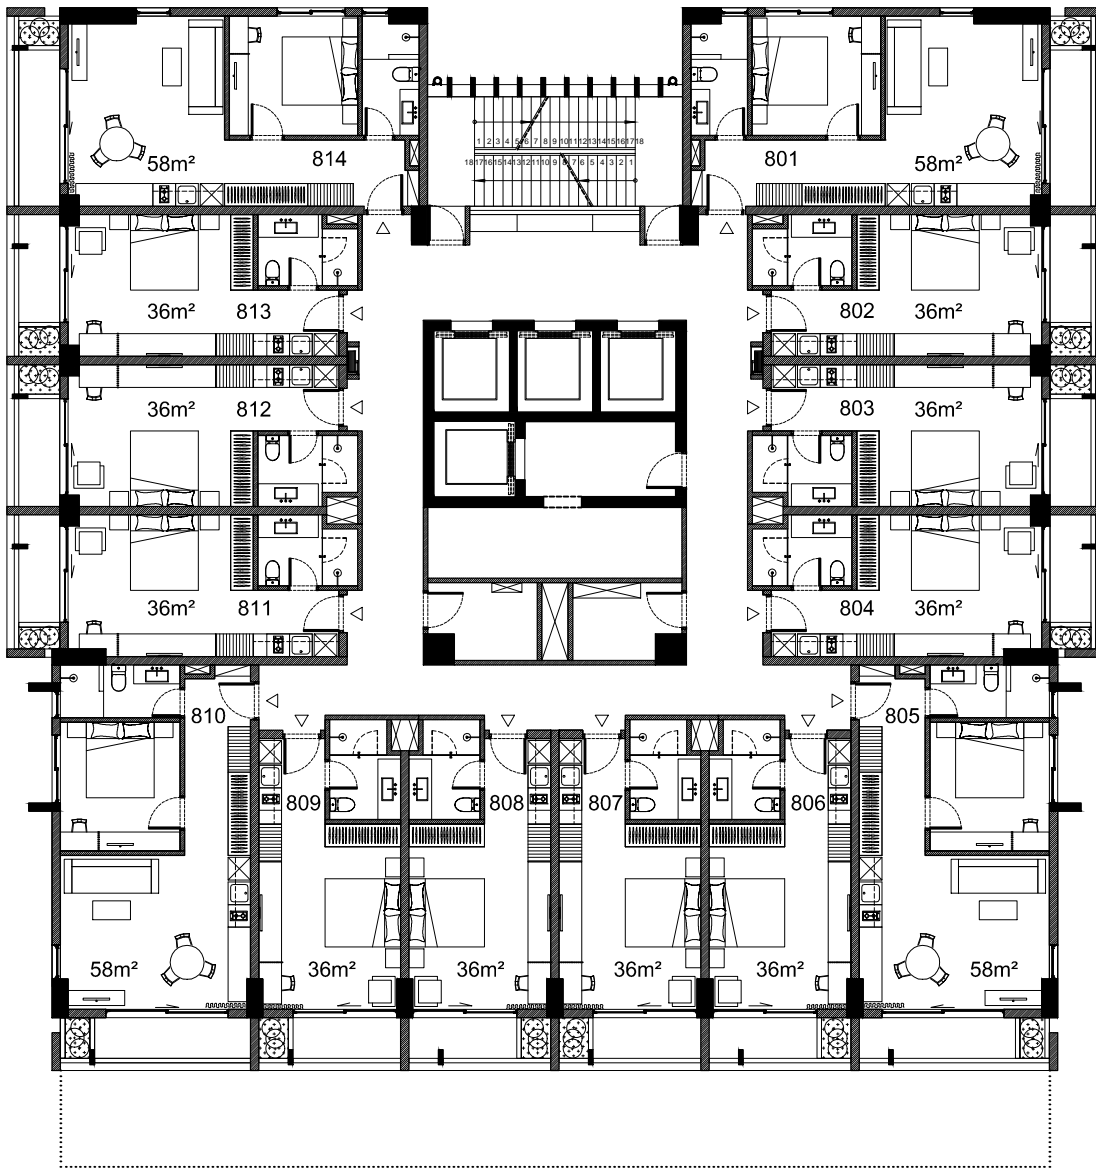

FLOOR PLAN LEVEL 8th

Revisions	Date	Comments	Checked by
G	16/08/2017	General Update	
H	25/08/2017	General Update	
I	11/09/2017	General Update	
J	18/09/2017	General Update	

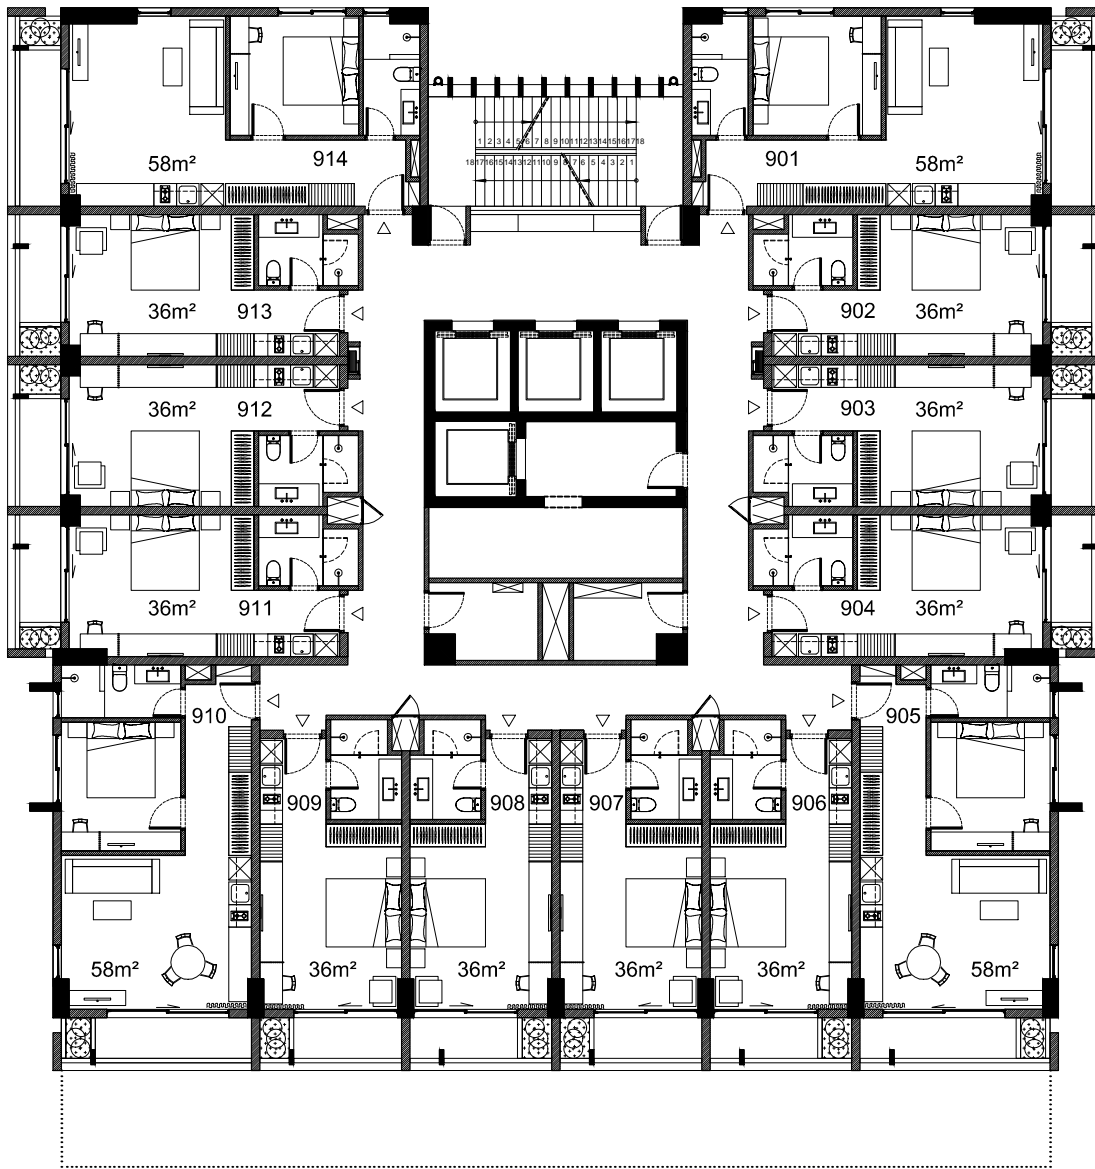

FLOOR PLAN LEVEL 9th

asma architects
siam road -> paris

Client : New Nordic Group

Project : New Nordic Sunshine Hotel & Resort

Drawing title :
General Plan


Dwg n°:

Drawing description :
. 9th Floor Layout

Status : Preliminary Design

Scale : 1/200
Date : 19/06/2017

Revisions	Date	Comments	Checked by
G	16/08/2017	General Update	
H	25/08/2017	General Update	
I	11/09/2017	General Update	
J	18/09/2017	General Update	

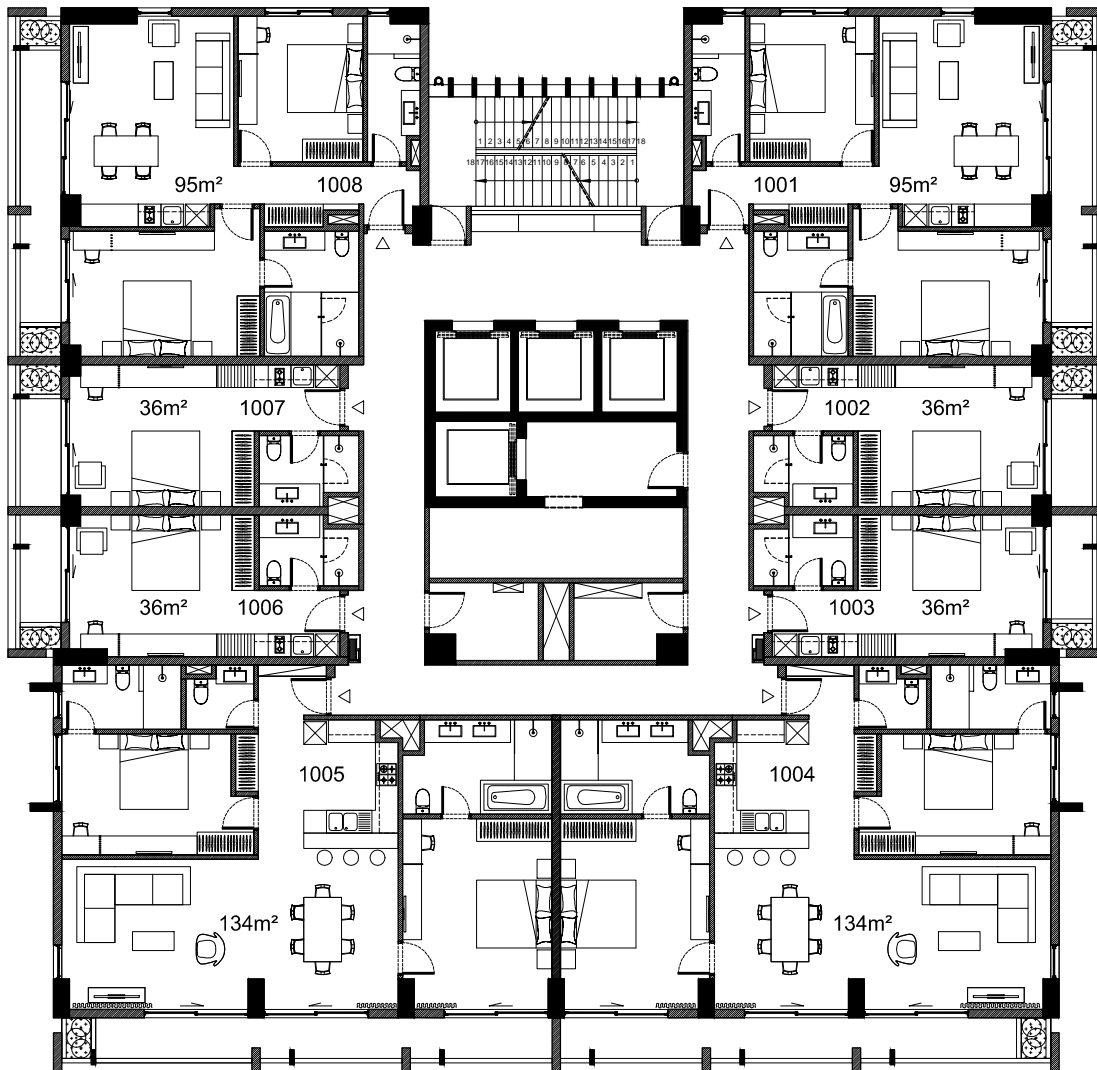

FLOOR PLAN LEVEL 10th

asma architects
siem reap -> paris

Client : New Nordic Group

Project : New Nordic Sunshine Hotel & Resort

Drawing title :
General Plan


Dwg n°:

Drawing description :
. 10th Floor Layout

Status : Preliminary Design

Scale : 1/200
 Date : 19/06/2017

Revisions	Date	Comments	Checked by
G	16/08/2017	General Update	
H	25/08/2017	General Update	
I	11/09/2017	General Update	
J	18/09/2017	General Update	

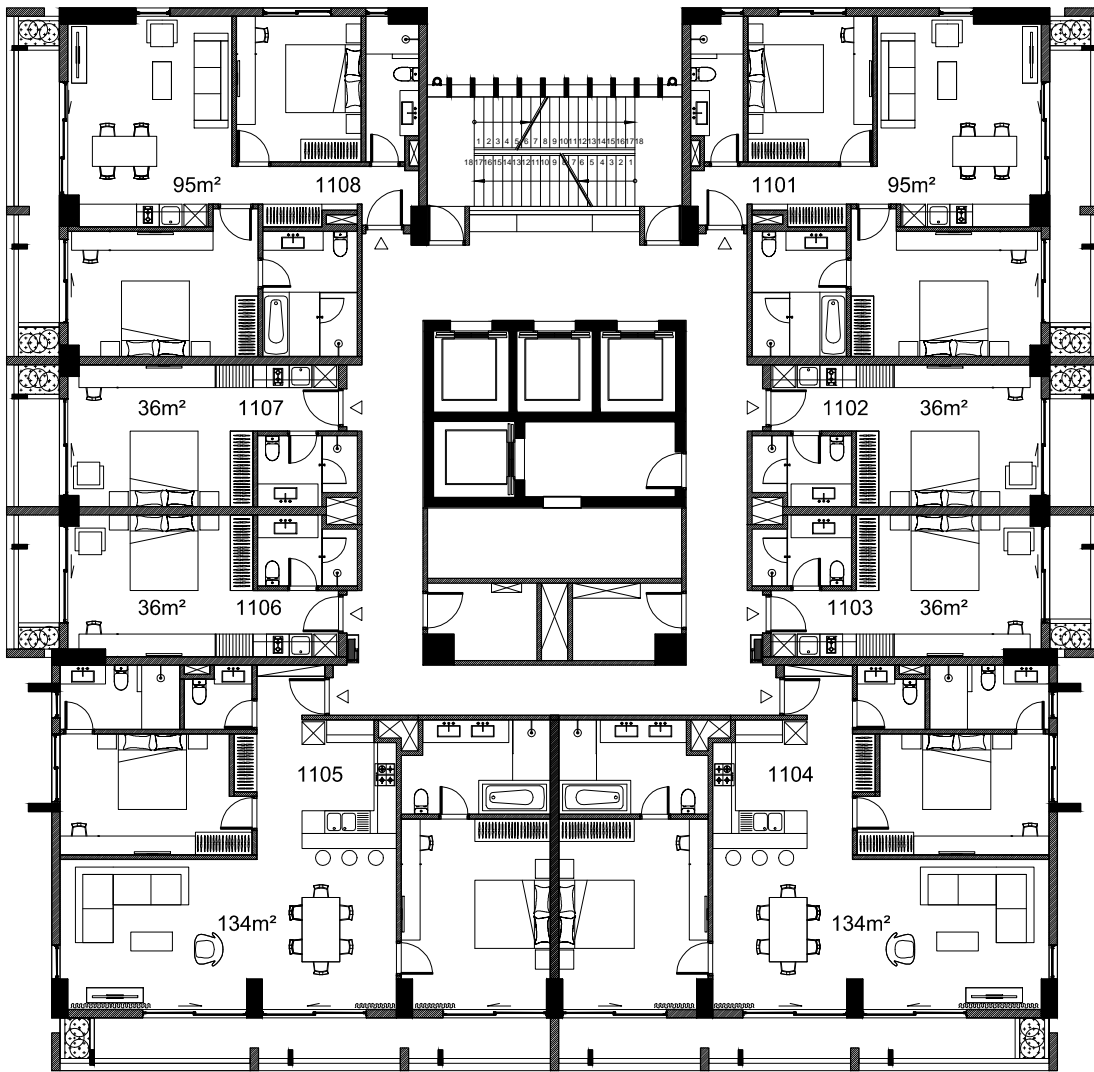

FLOOR PLAN LEVEL 11th

asma architects
slam reop >> paris

Client : New Nordic Group

Project : New Nordic Sunshine Hotel & Resort

Drawing title :
General Plan


Dwg n°:

Drawing description :
.11th Floor Layout

Status : Preliminary Design

Scale : 1/200
 Date : 19/06/2017

Revisions	Date	Comments	Checked by
G	16/08/2017	General Update	
H	25/08/2017	General Update	
I	11/09/2017	General Update	
J	18/09/2017	General Update	

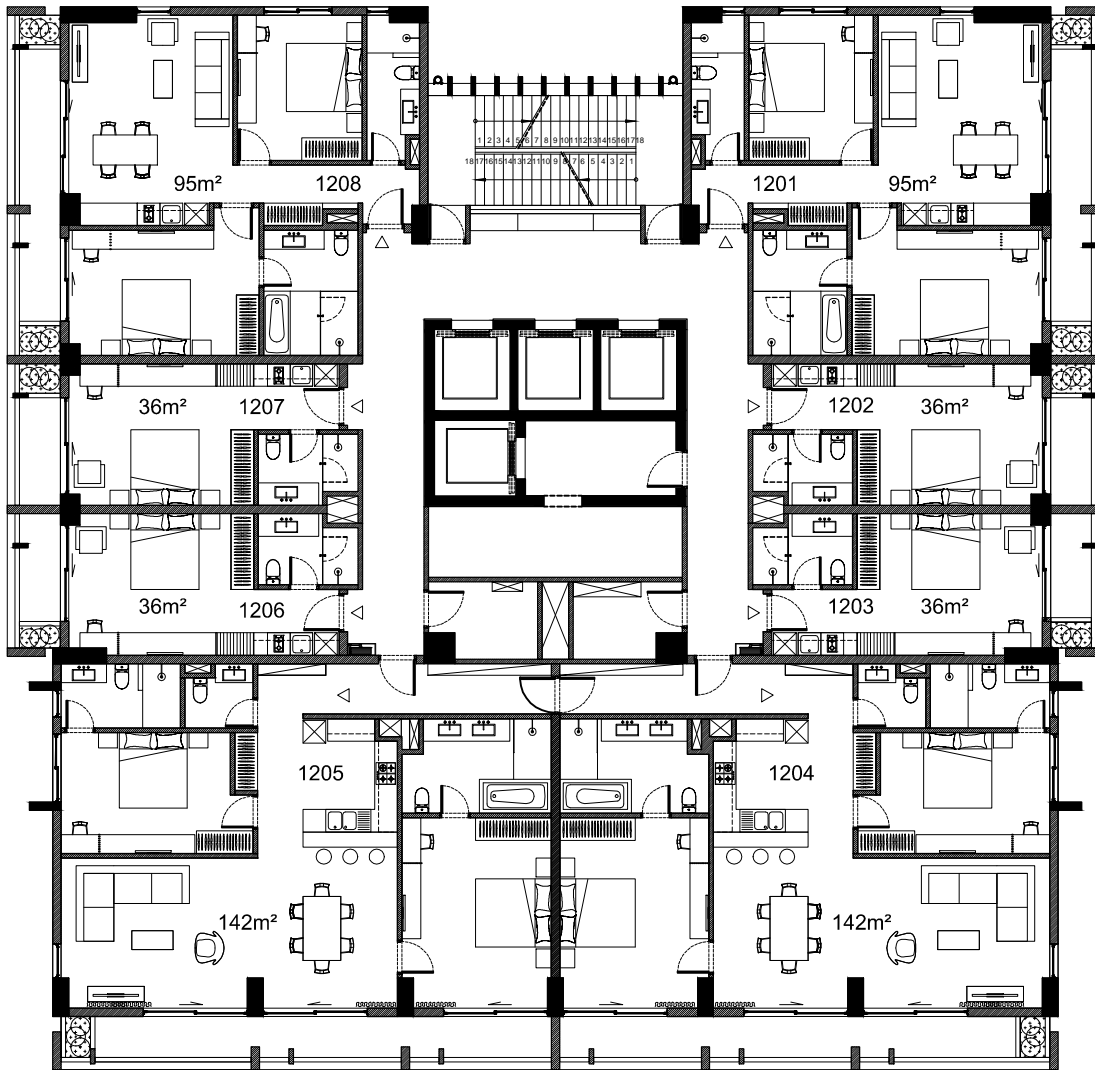

FLOOR PLAN LEVEL 12th

asma architects
slem rosp >> paris

Client : New Nordic Group

Project : New Nordic Sunshine Hotel & Resort

Drawing title :
General Plan


Dwg n°:

Drawing description :
. 12th Floor Layout

Status : Preliminary Design


Scale : 1/200
Date : 19/06/2017

Revisions	Date	Comments	Checked by
G	16/08/2017	General Update	
H	25/08/2017	General Update	
I	11/09/2017	General Update	
J	18/09/2017	General Update	

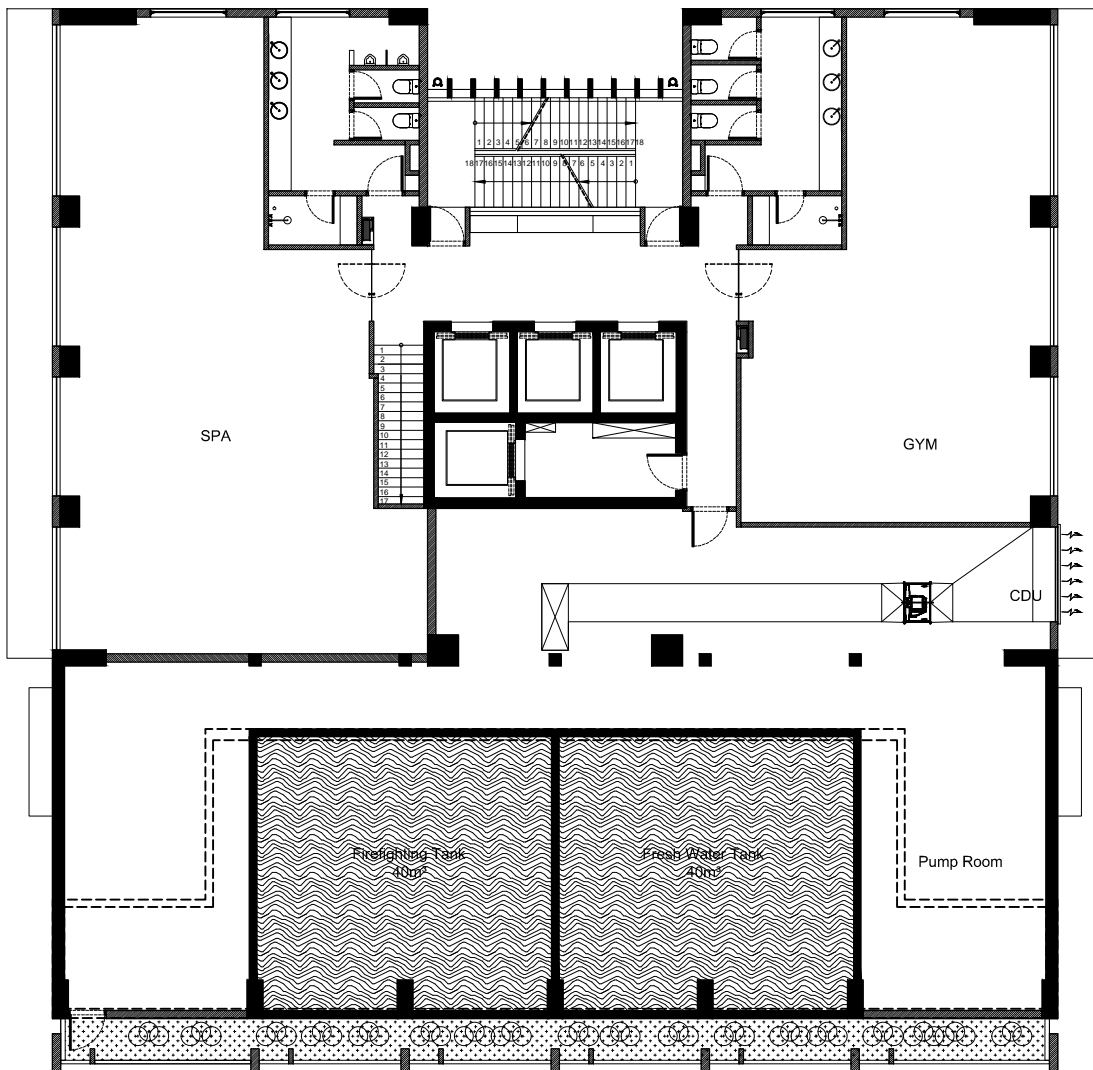

FLOOR PLAN LEVEL 13th

Revisions	Date	Comments	Checked by
G	16/08/2017	General Update	
H	25/08/2017	General Update	
I	11/09/2017	General Update	
J	18/09/2017	General Update	

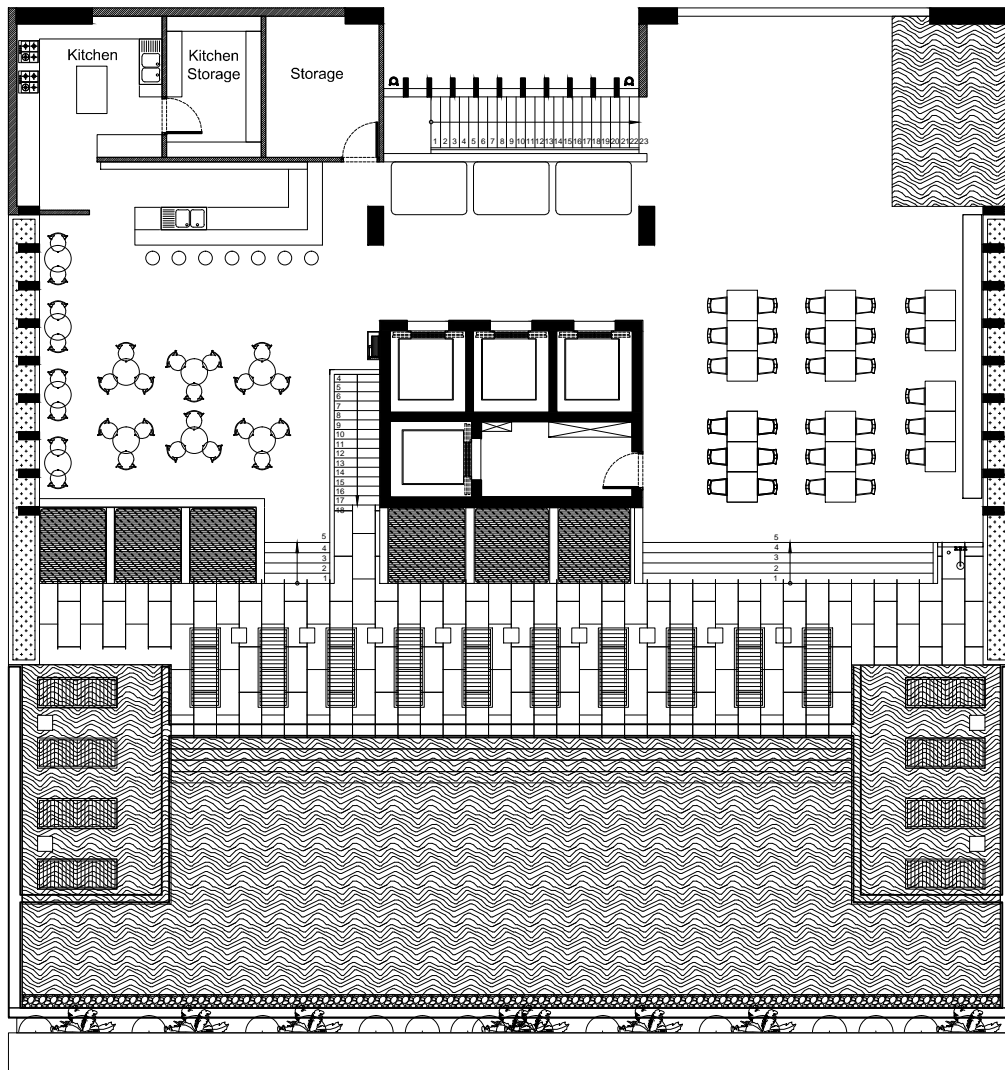

FLOOR PLAN LEVEL 14th

asma architects
slam rap >> paris

Client : New Nordic Group

Project : New Nordic Sunshine Hotel & Resort

Drawing title :
General Plan

Dwg n°:

Drawing description :
Roof Bar Layout

Status : Preliminary Design

Scale : 1/200
 Date : 19/06/2017

Revisions	Date	Comments	Checked by
G	16/08/2017	General Update	
H	25/08/2017	General Update	
I	11/09/2017	General Update	
J	18/09/2017	General Update	