

Ground Floor Plan  
1:100

GREEN AREA  
424.50 SQM

GREEN AREA  
277.33 SQM

Commercial 1  
Restaurant  
104 SQM.

Commercial 2  
Restaurant  
50 SQM.

Commercial 3  
Restaurant  
73 SQM.

LOBBY




Jurictic


RAMP

Lobby



GEN


ROAD

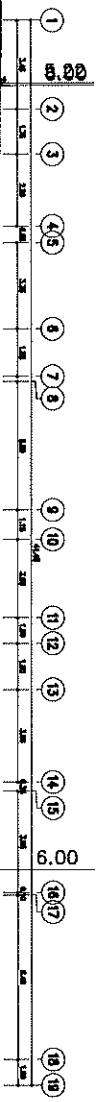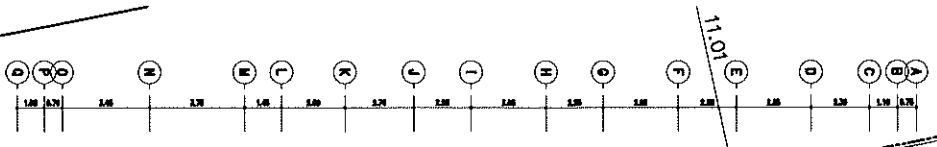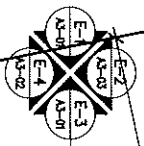



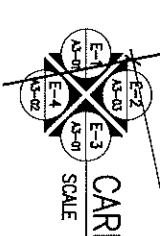



CARPARK FLOOR PLAN(2)  
SCALE 1:100

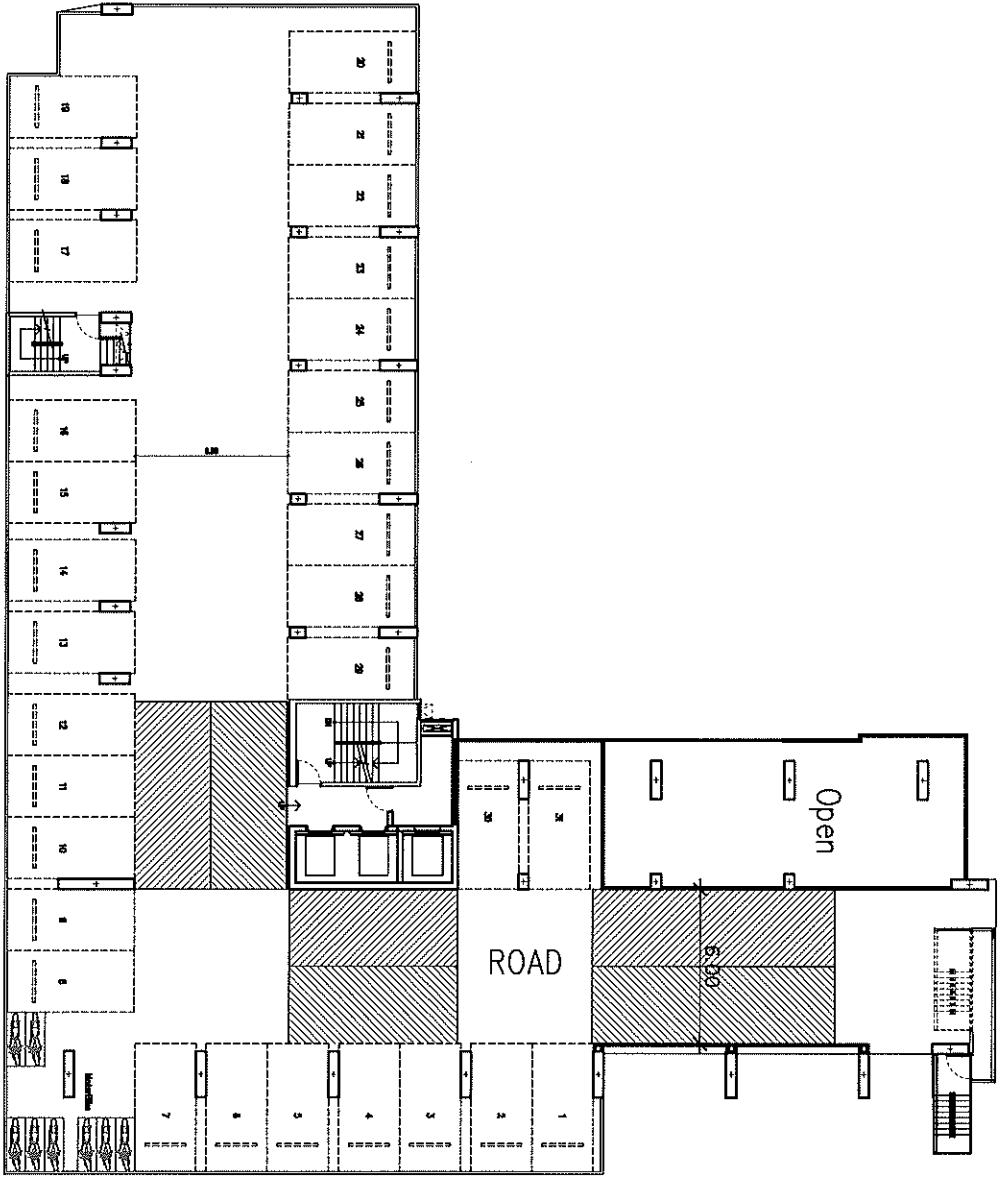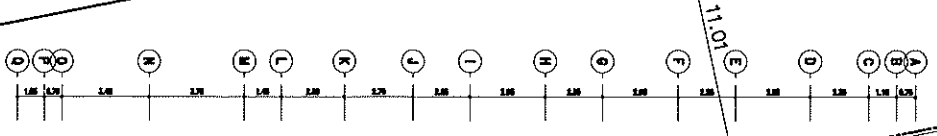



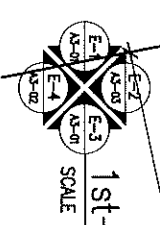


1st-09 FLOOR PLAN  
SCALE 1:100

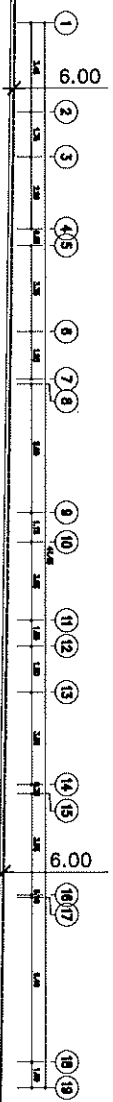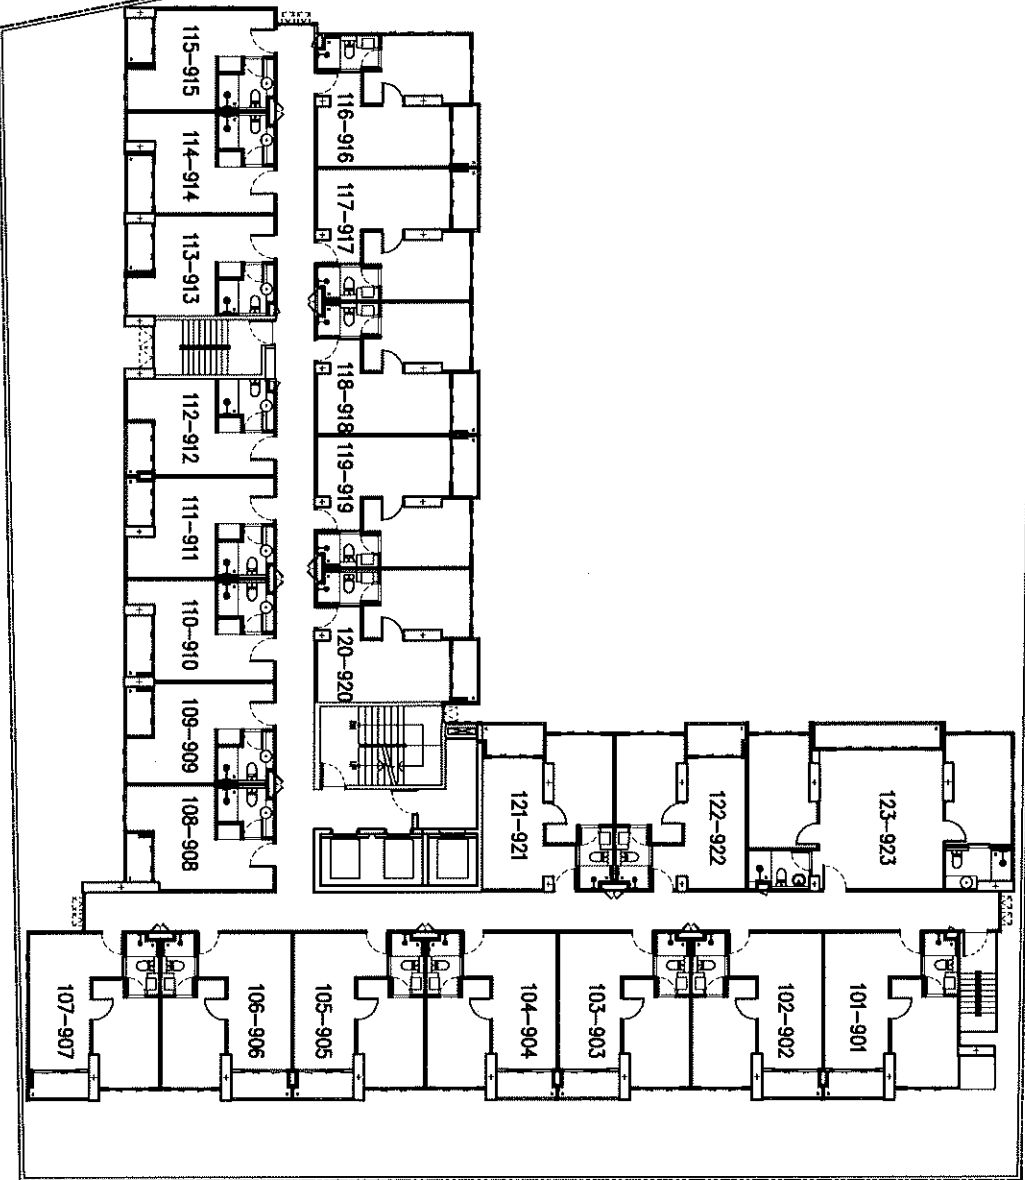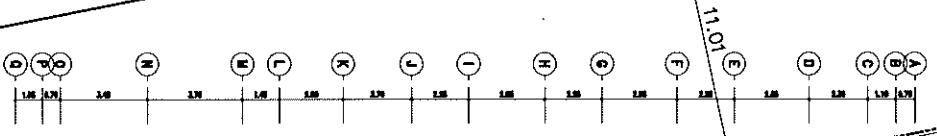

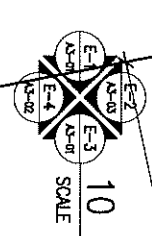


10 Floor Plan  
SCALE 1:100

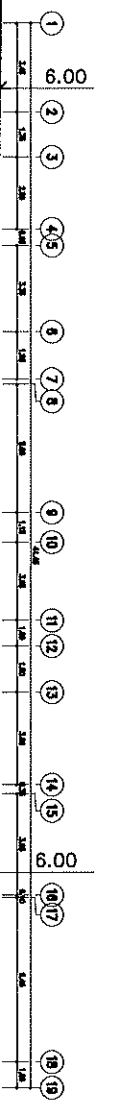
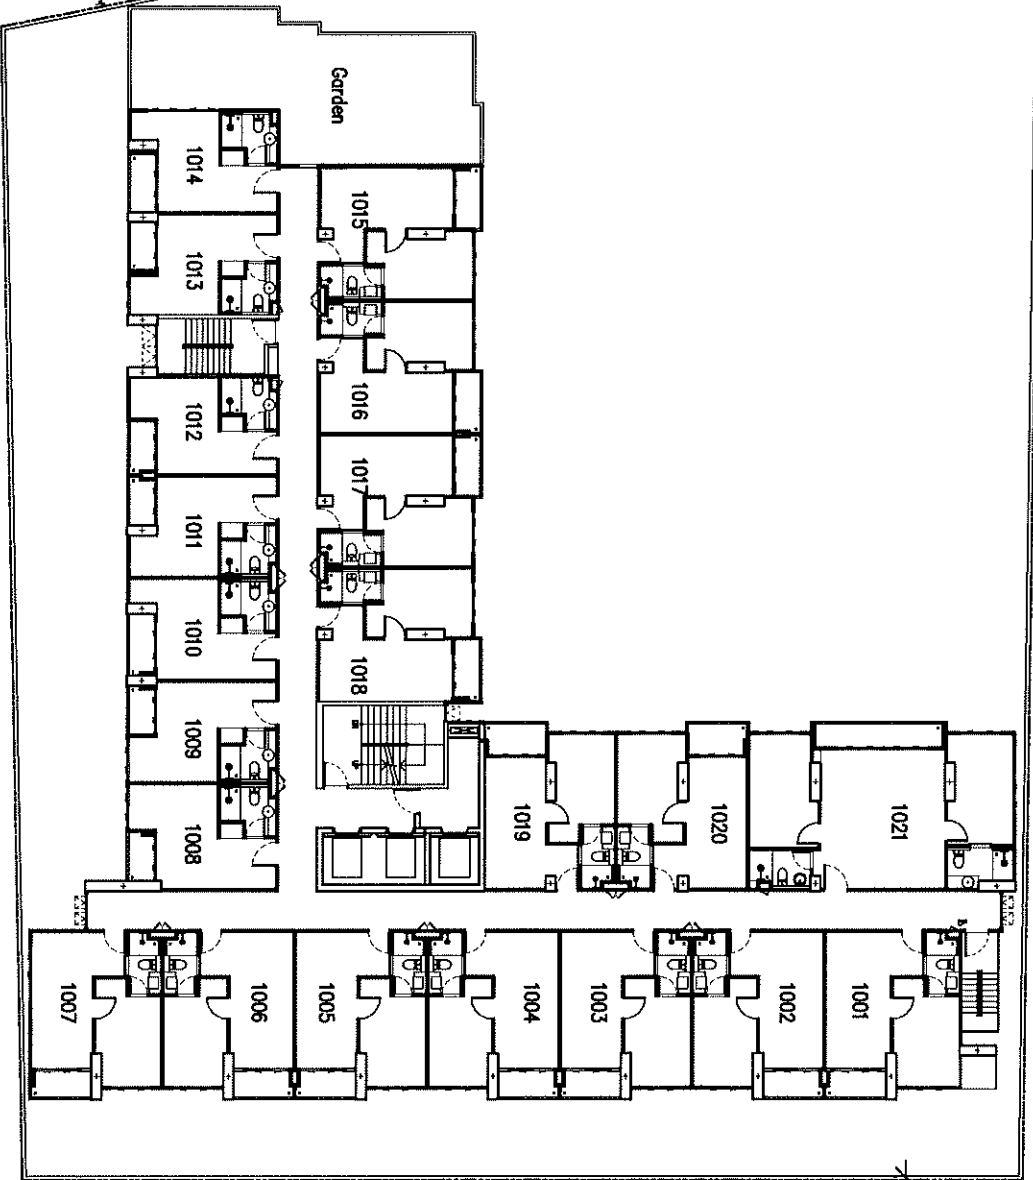
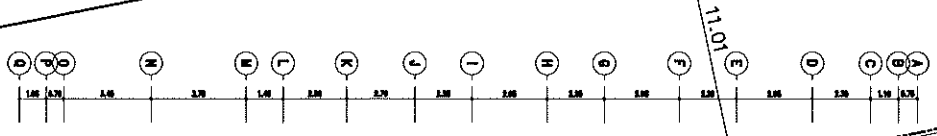


6.00

11.00

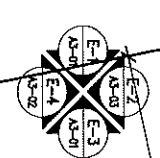


11 Floor Plan  
SCALE 1:100

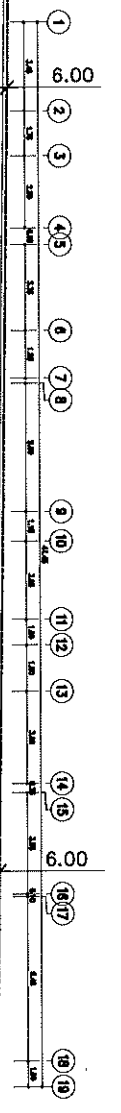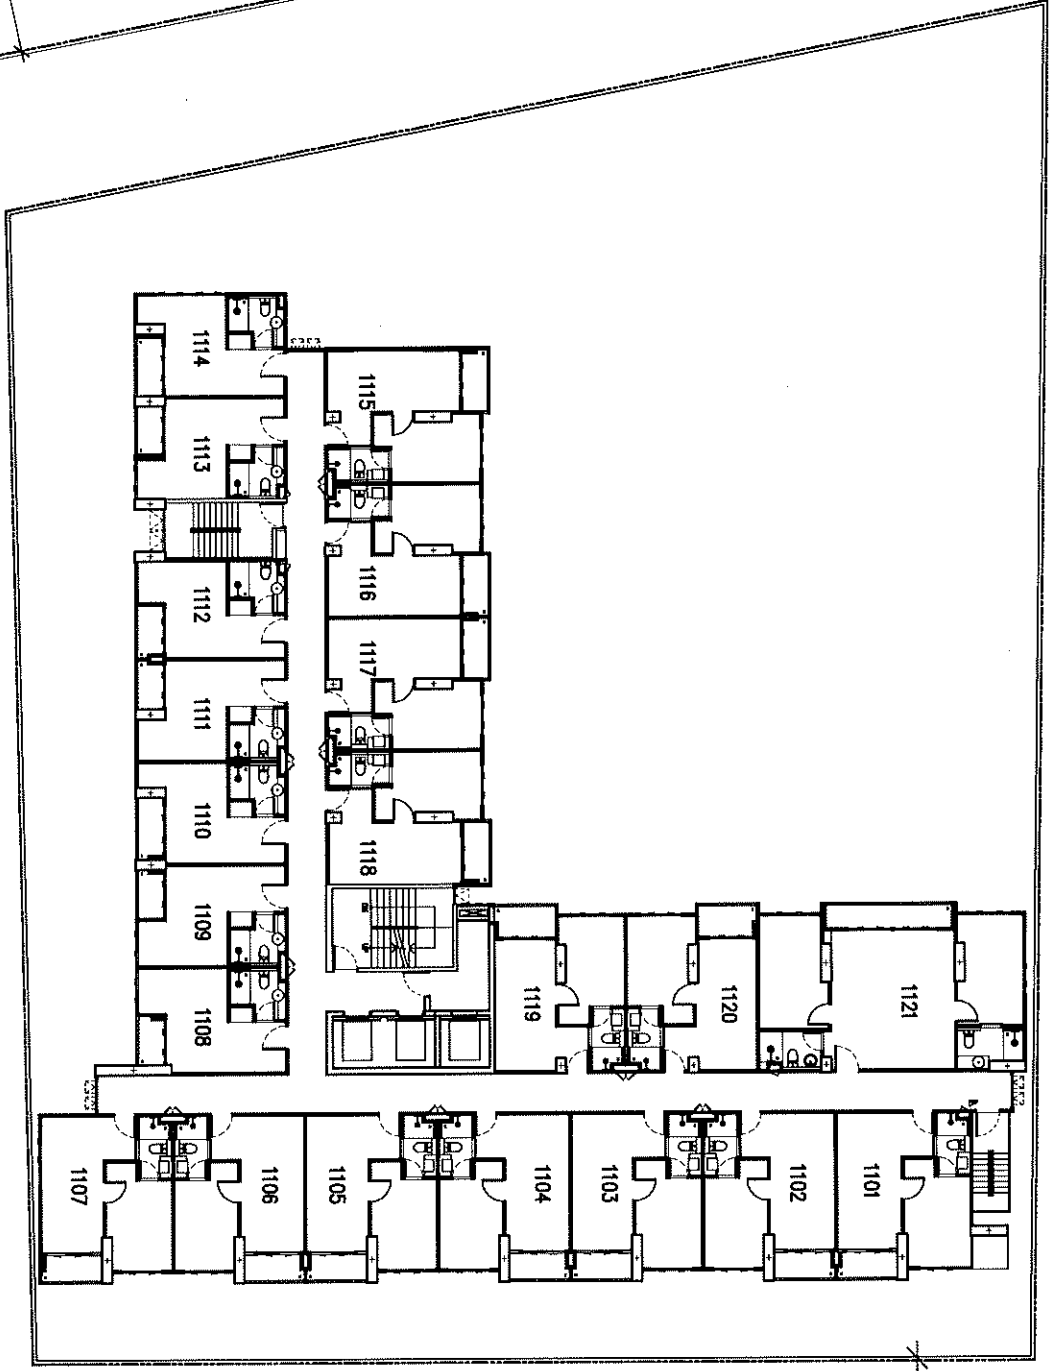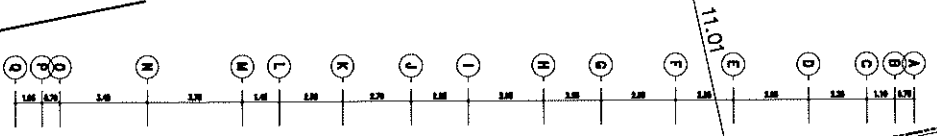



6.00

11.00

1101

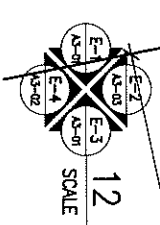


Grid lines: A, B, C, D, E, F, G, H, I, J, K, L, M, N, O, P, Q

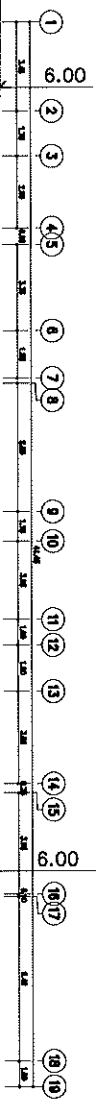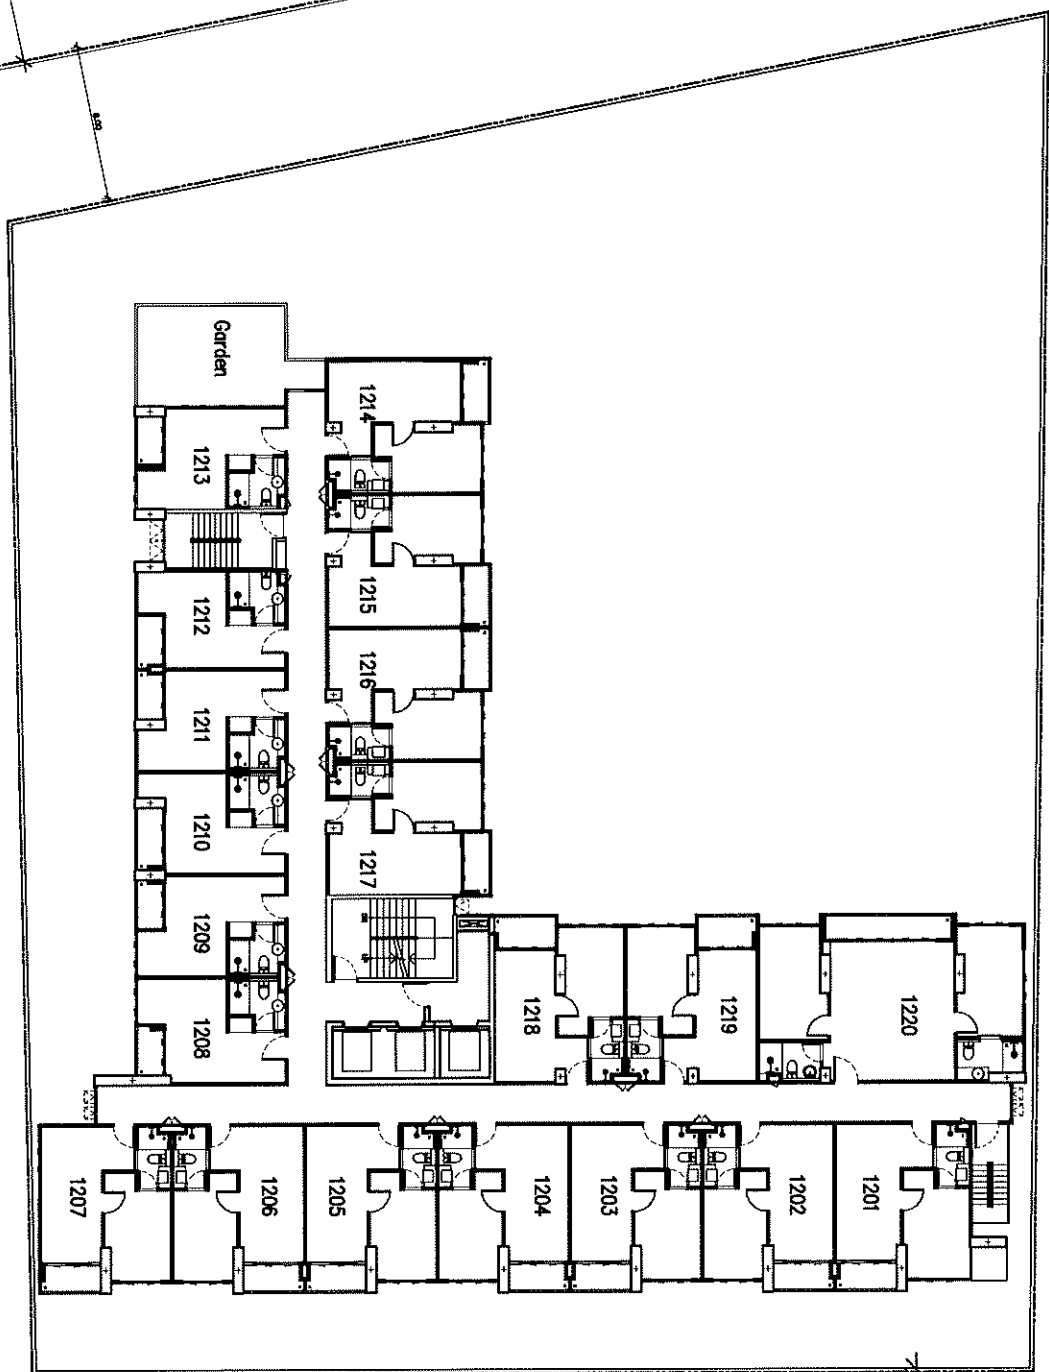




6.00

11.00

1:100

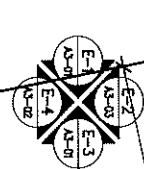


13-14 Floor Plan  
SCALE 1:100

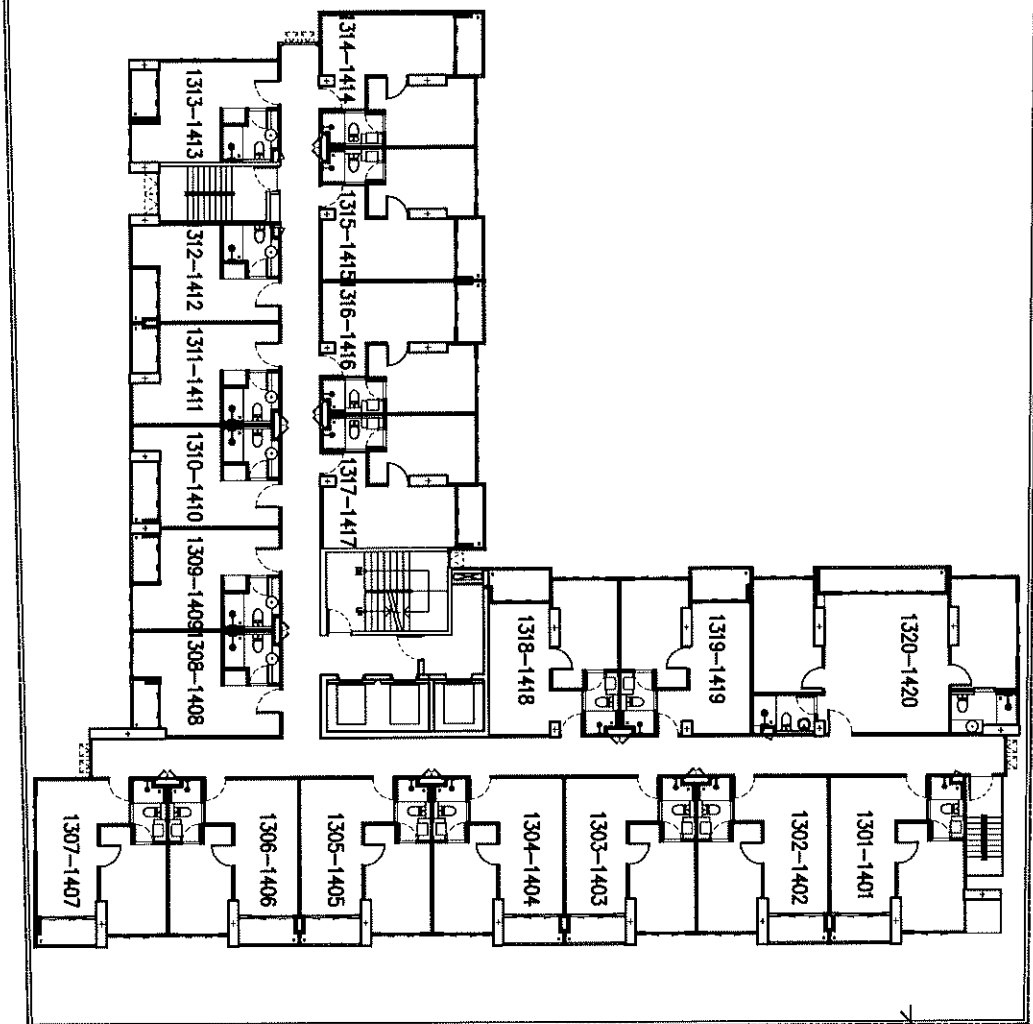
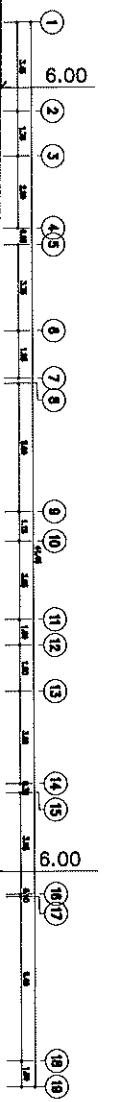
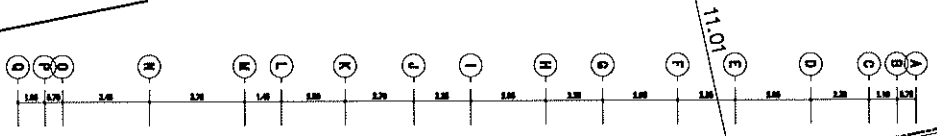


6.00

11.00

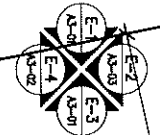


15 Floor Plan  
SCALE 1:100

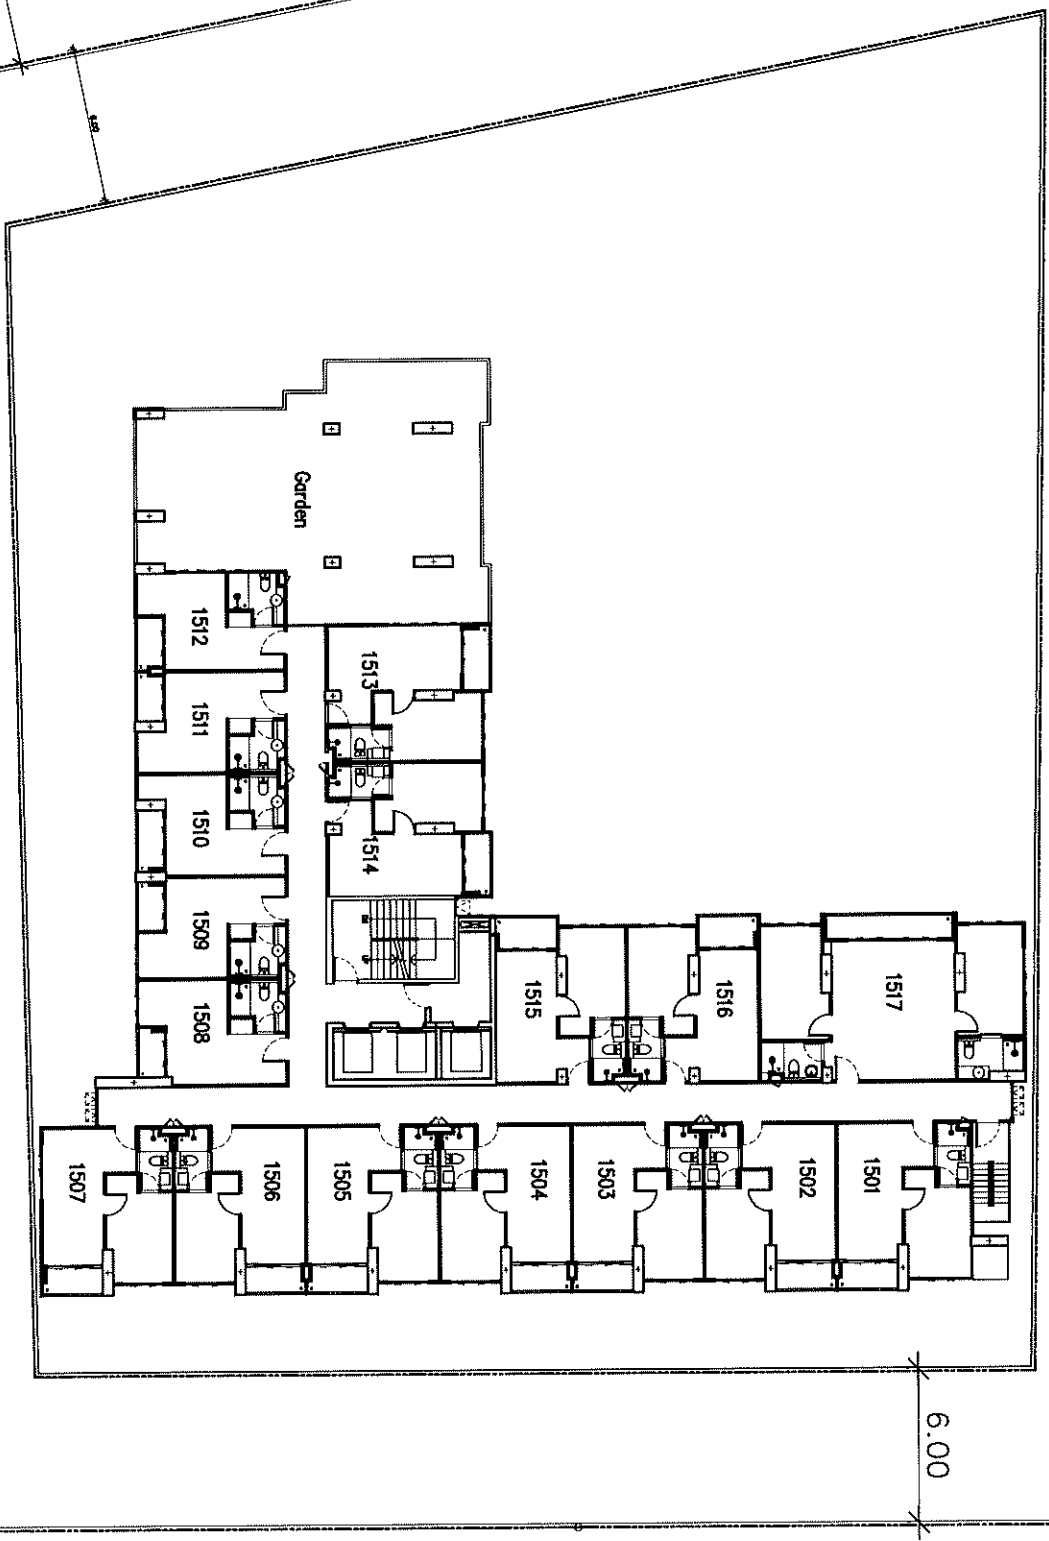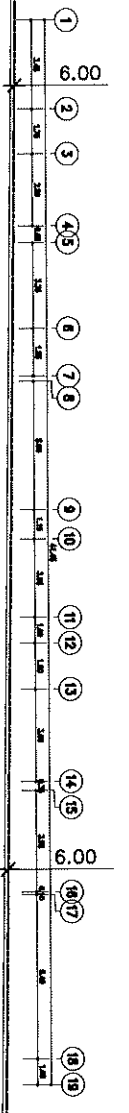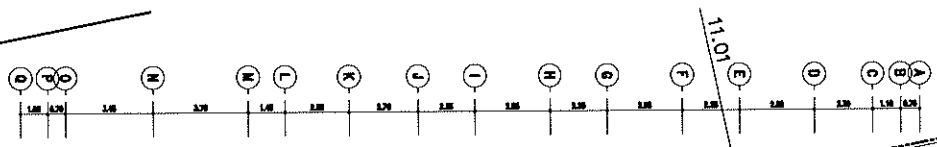




11.00

6.00



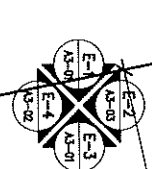


16,17,18 Floor Plan  
SCALE 1:100

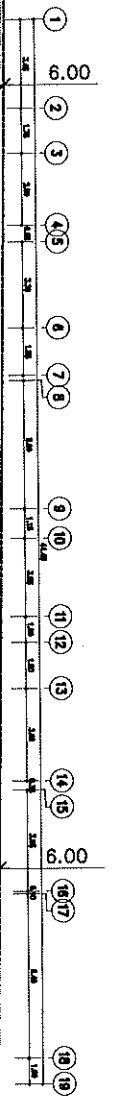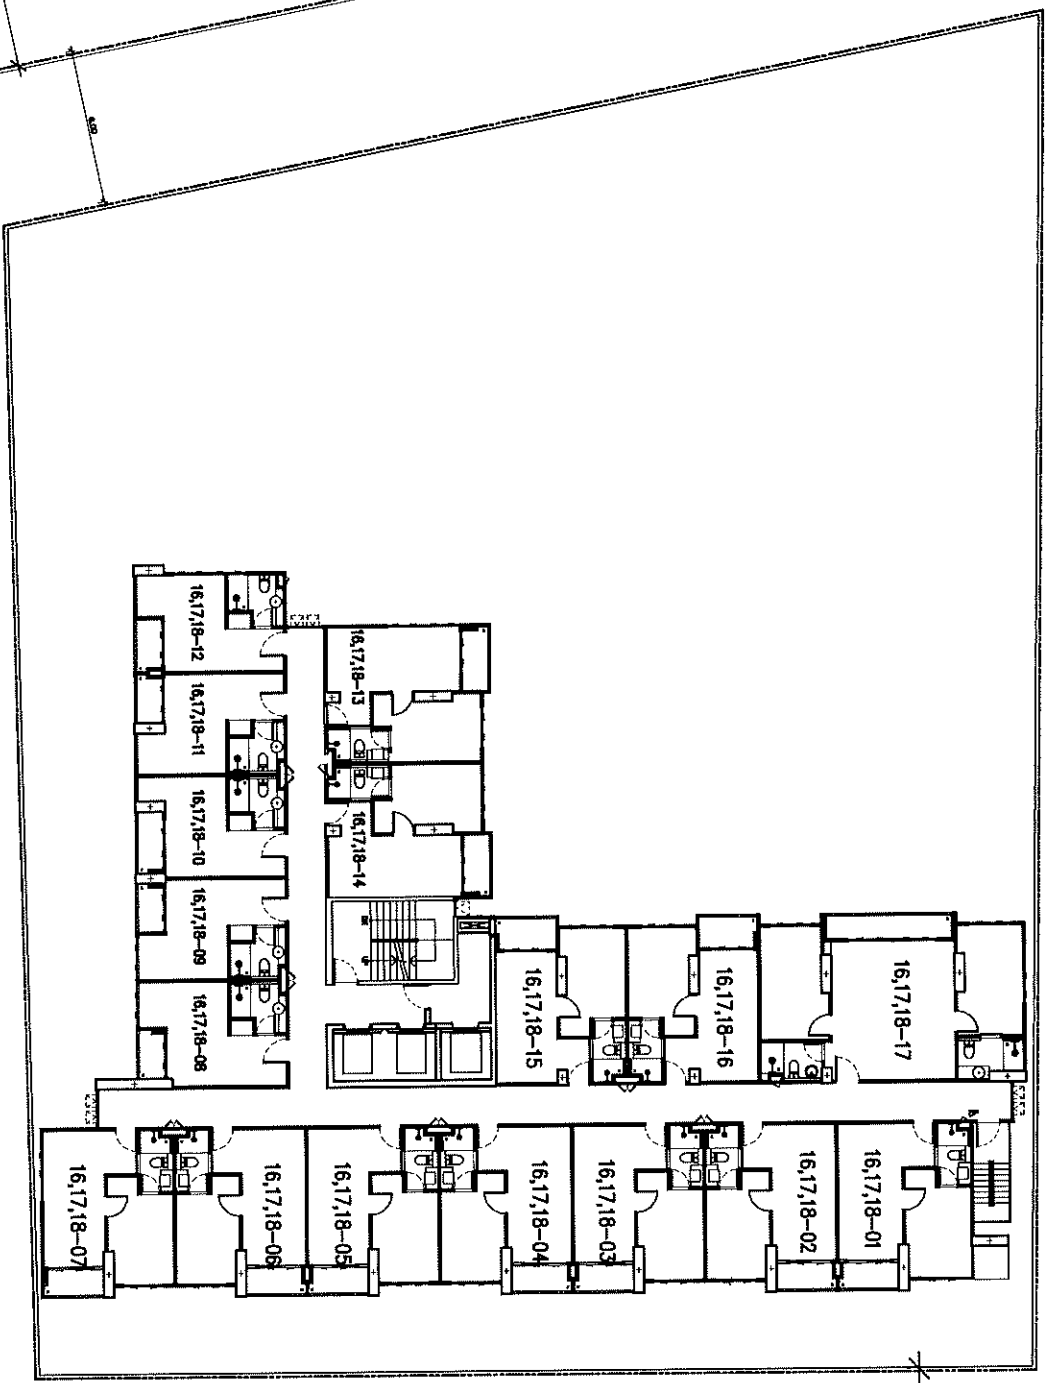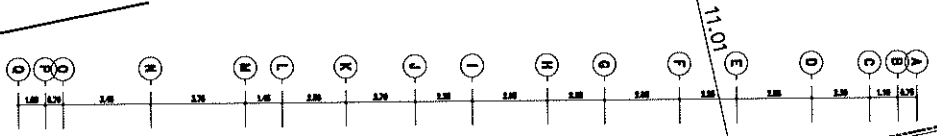

6.00


11.00

11.01

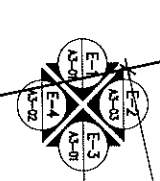


19 Floor Plan  
SCALE 1:100


11.00

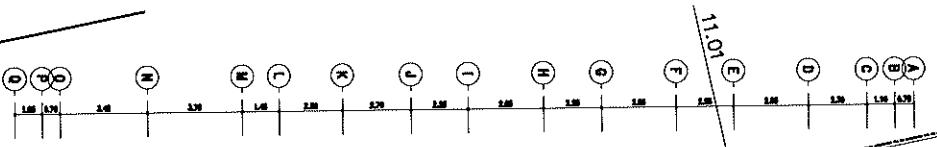

11.01

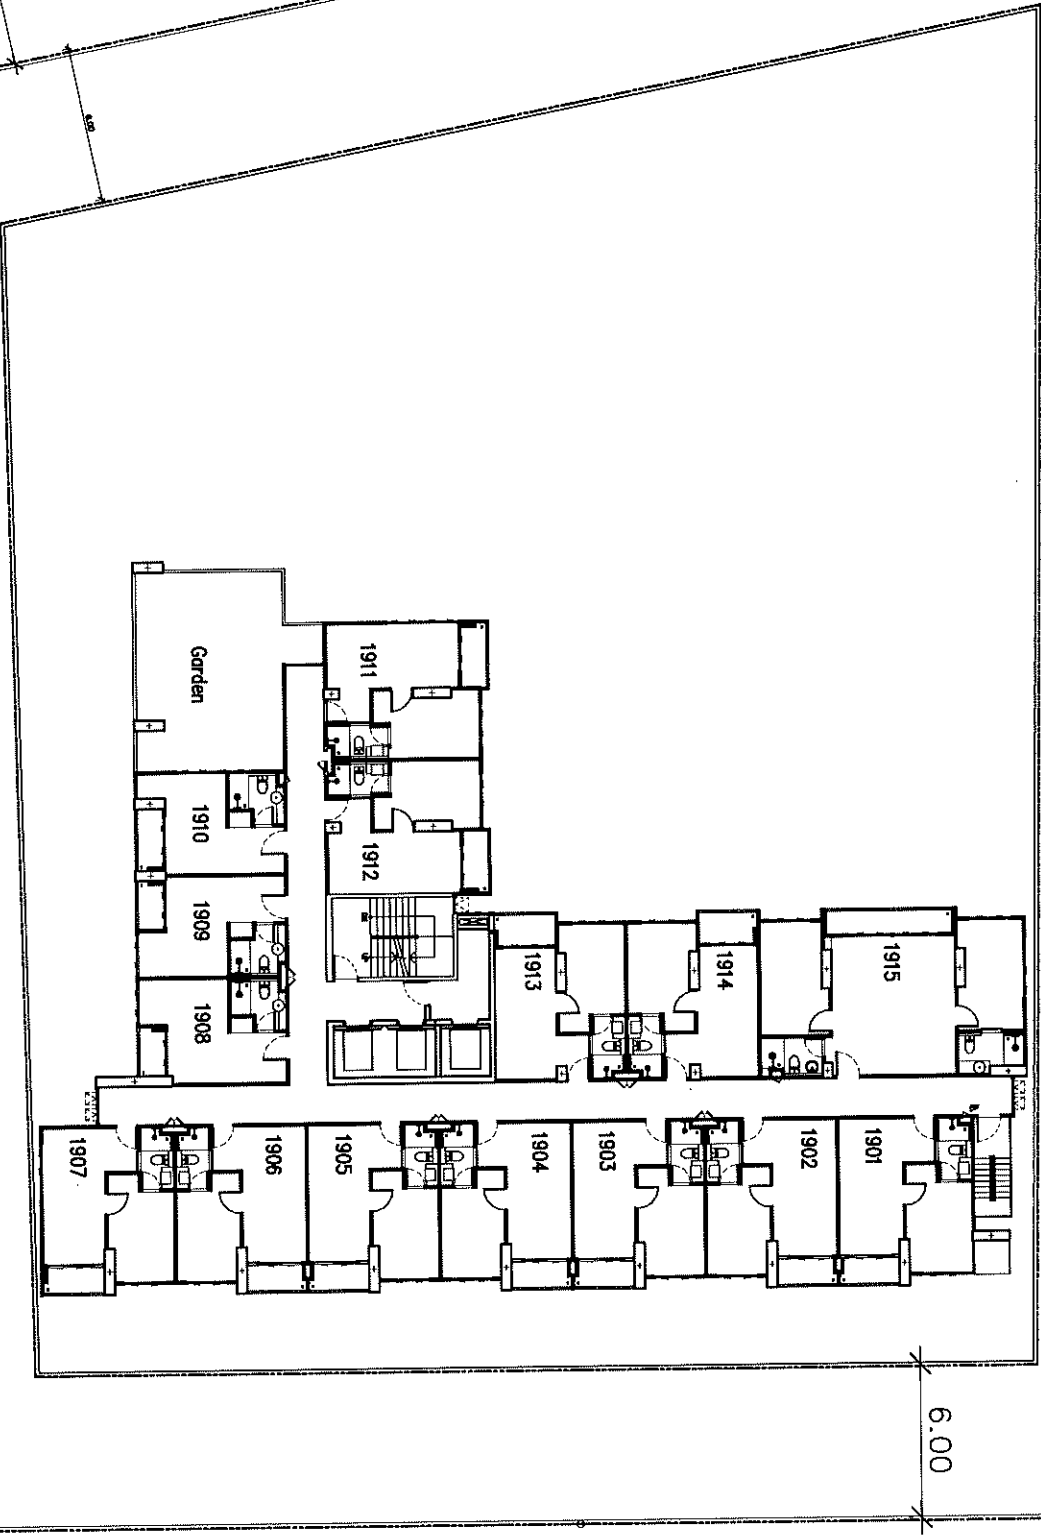

6.00

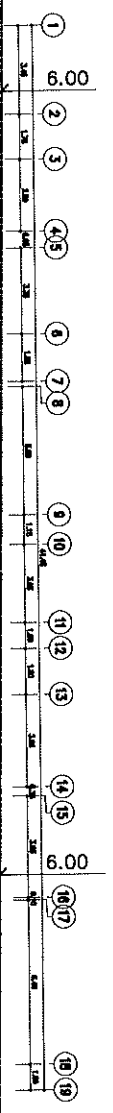

1

2

3

4/5

6

7/8

9

10

11/12

13

14/15

16/17

18

19

9.00

1.50

1.50

1.50

1.50

1.50


1.50

1.50


1.50

1.50


1.50

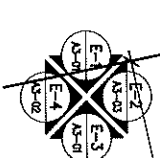


20,21 Floor Plan  
SCALE 1:100

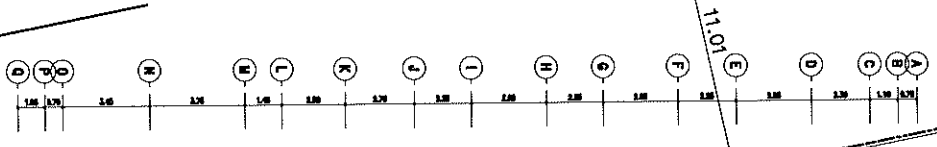

11.00

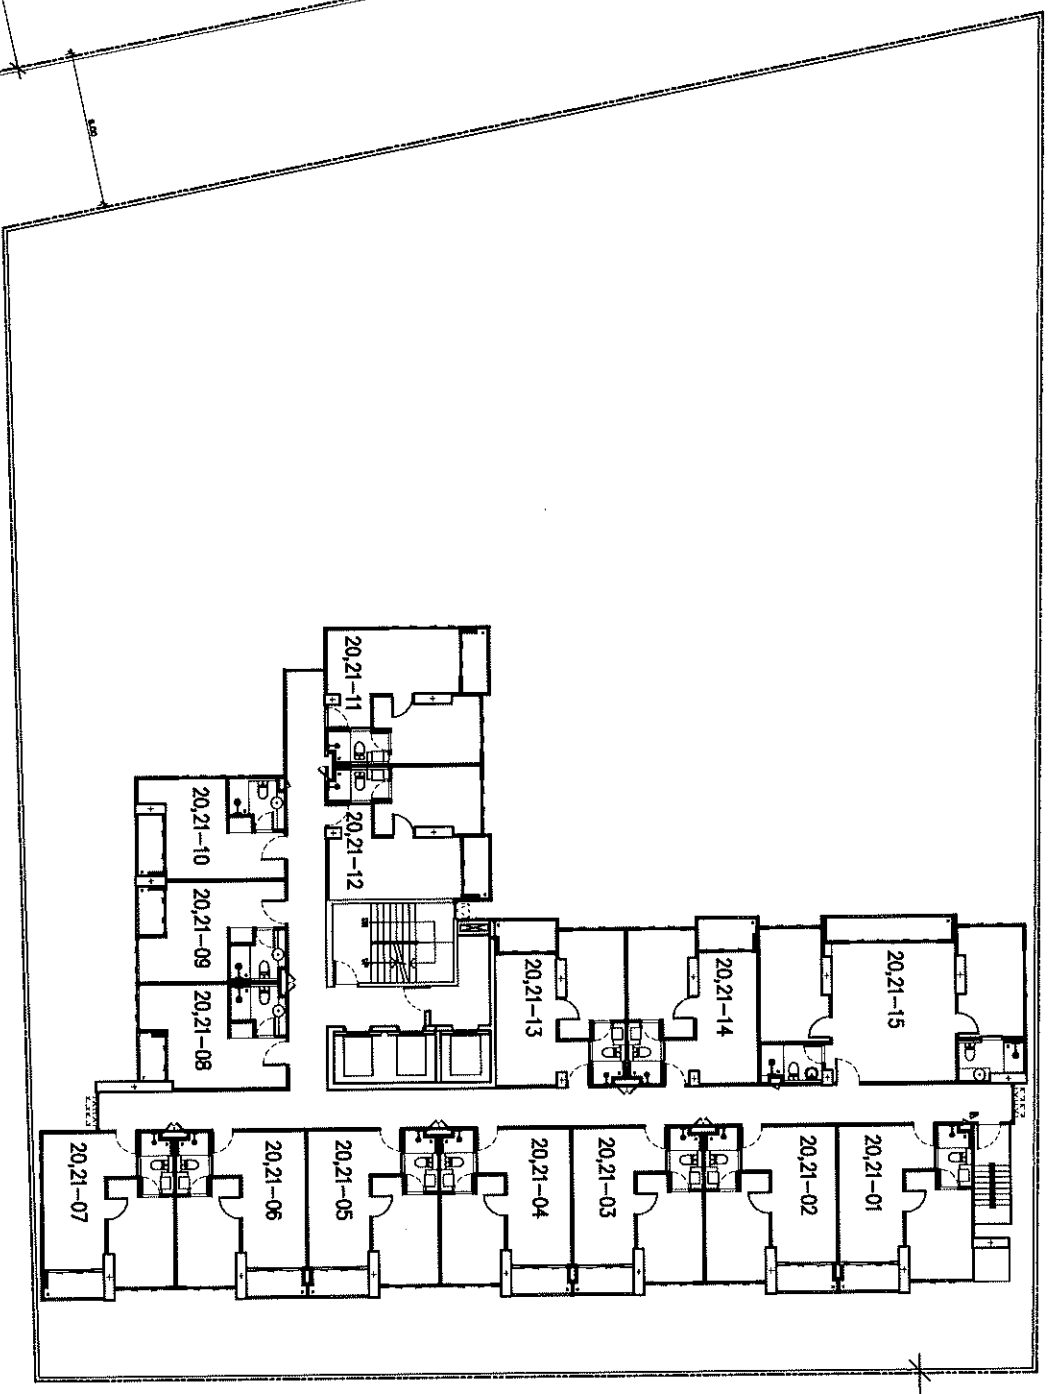


6.00

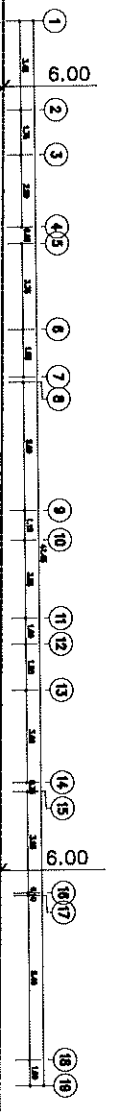





แปลนพื้นที่ 22  
SCALE 1:100

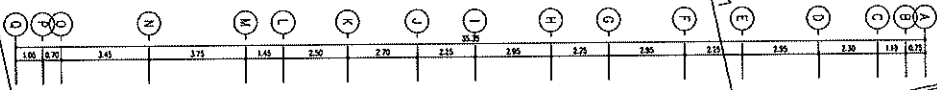

11.00

11.00

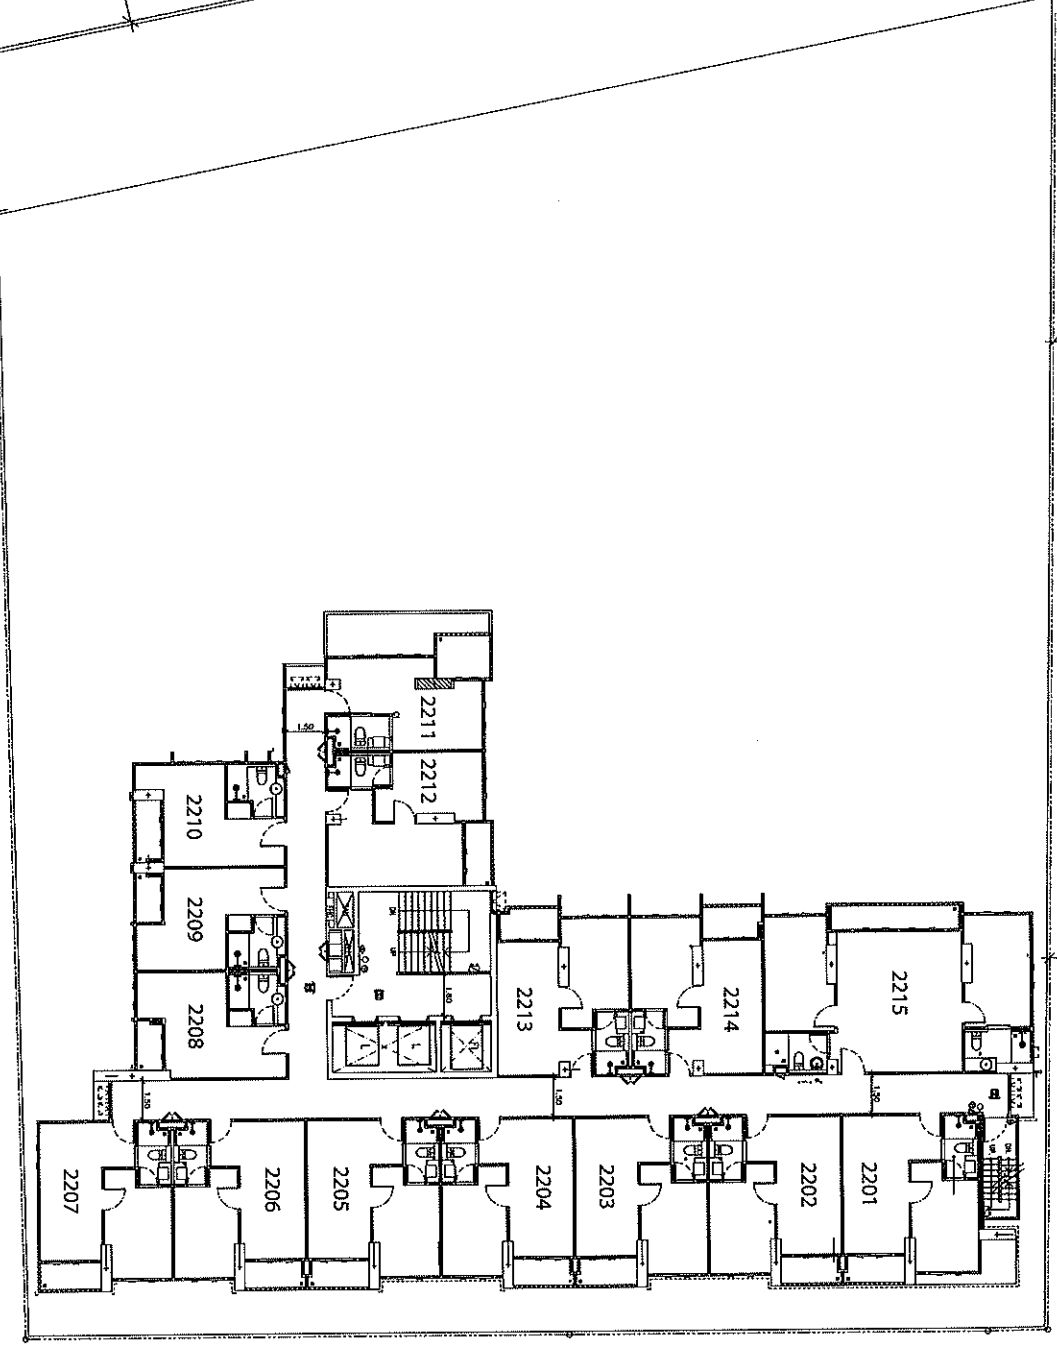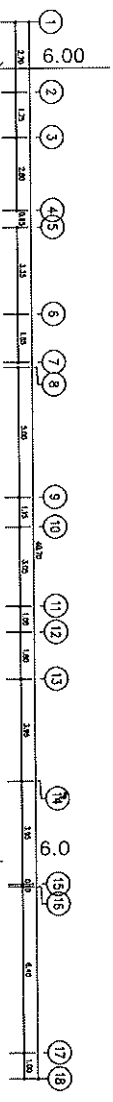



# ROOF TOP

SCALE 1:100

